


# MR. AND MRS. SMITH KITCHEN AND PORCH ADDITION

1234 MOUNT VERNON HIGHWAY  
ATLANTA, GA 30327

JUNE 27, 2013

DRAWN BY: WHV  
~ PHASE ~  
DATE: XX/XX/XXX  
REVISIONS:  
DATE PRINTED: 7/5/2013 @ 11:46:59 AM

**WellSpring Designs**  
Atlanta, GA 30338  
Office: 404-502-1201  
www.WellSpringDesigns.org  
William@WellSpringDesigns.org

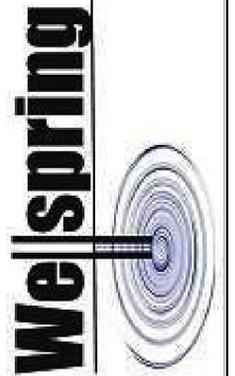

## DRAWING INDEX

- A0.0 COVER
- AB.1 EXISTING FLOOR PLAN
- A1.1 PROPOSED FLOOR PLAN
- R1-8 RENDERINGS

## 24-HOUR CONTACT


NAME: WILLIAM VERHEY  
ADDRESS: WellSpring Designs  
2445 Kings Point Dr  
Atlanta, GA 30338  
PHONE: 404-502-1201  
EMAIL: William@WellSpringDesigns.org  
WEBSITE: www.WellSpringsDesigns.org



RENOVATION TO THE RESIDENCE OF:  
**MR. & MRS. SMITH**  
1234 MOUNT VERNON HWY.  
ATLANTA, GA 30327

**A0.0**  
1 of 13

NOT RELEASED FOR CONSTRUCTION

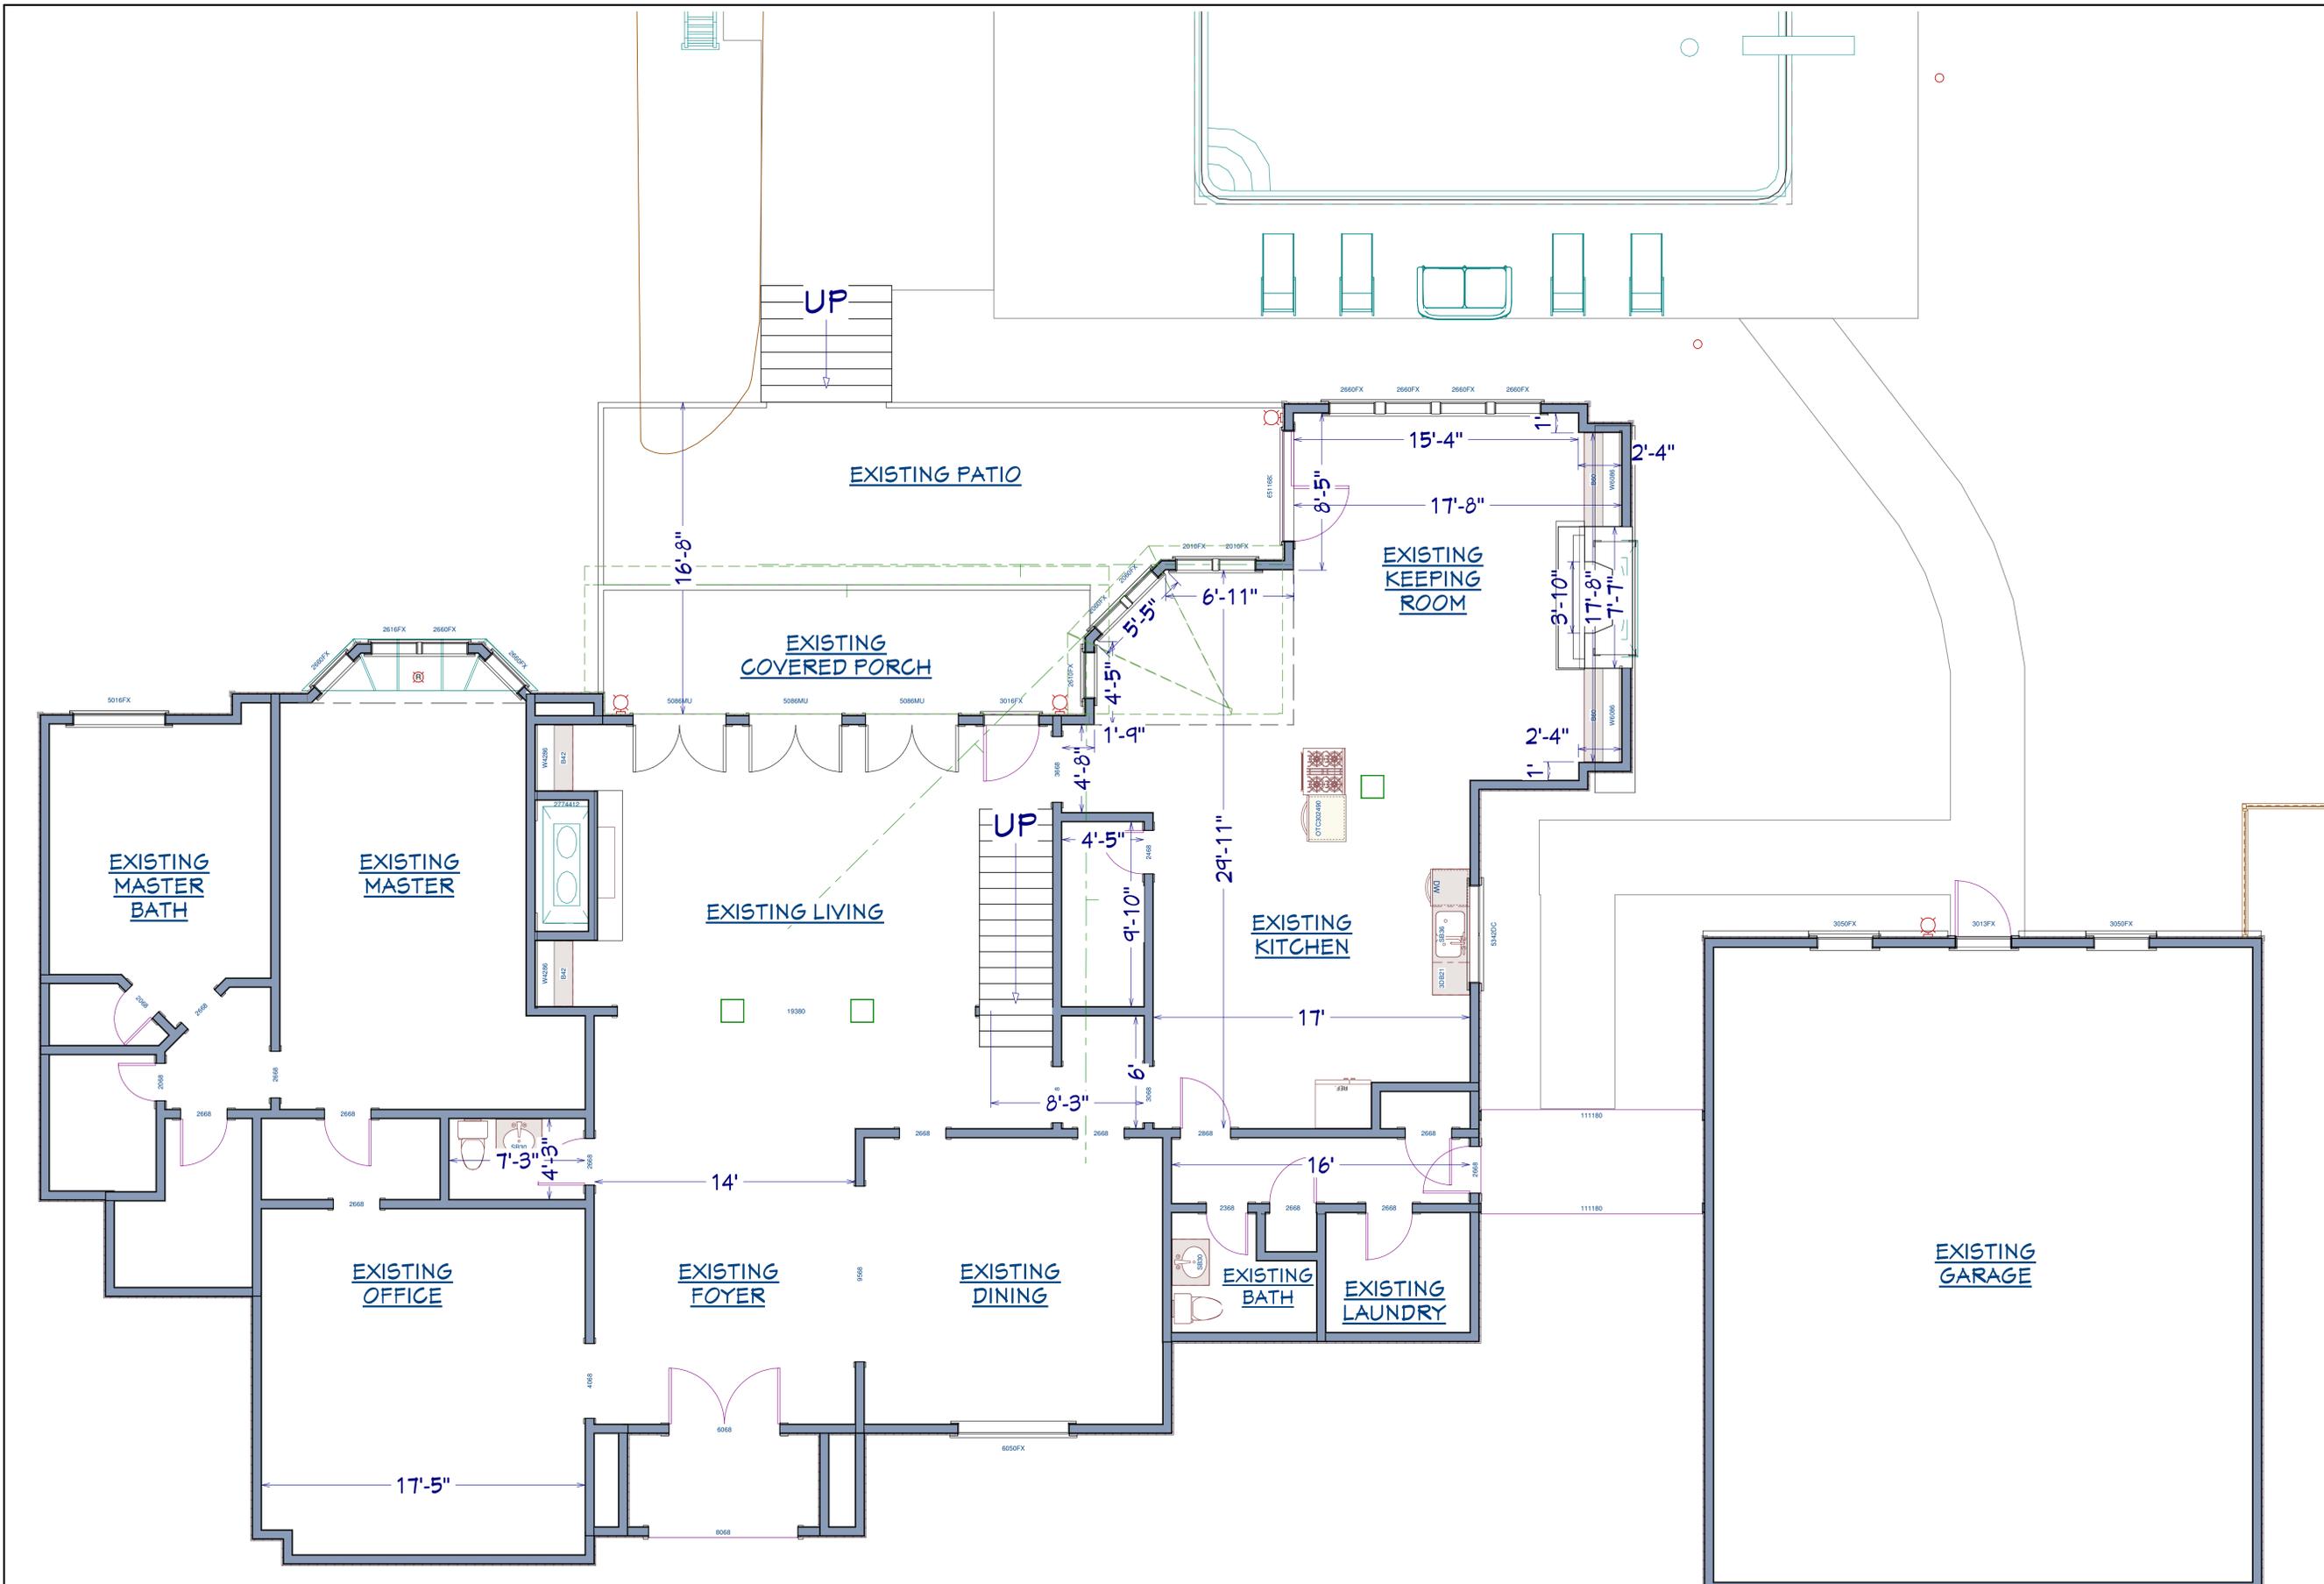


1 AS BUILT FIRST FLOOR  
 AB1 Scale: 1/4" = 1'-0"

# EXISTING FIRST FLOOR

NOT RELEASED FOR CONSTRUCTION


DRAWN BY: WHV  
 ~ PHASE ~  
 DATE: XX/XX/XXX  
 REVISIONS:  
 DATE PRINTED: 7/5/2013 @ 11:47:00 AM

**Wellspring Designs**  
 Atlanta, GA 30338  
 Office: 404-502-1201  
 www.WellSpringDesigns.org  
 William@WellSpringDesigns.org

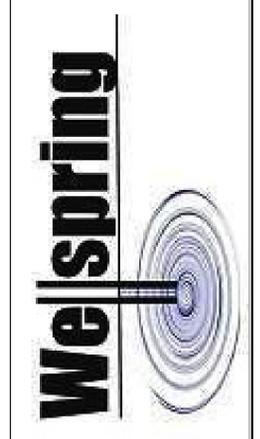

RENOVATION TO THE RESIDENCE OF:  
**MR. & MRS. SMITH**  
 1234 MOUNT VERNON HWY.  
 ATLANTA, GA 30327

**AB.1**  
 2 of 13

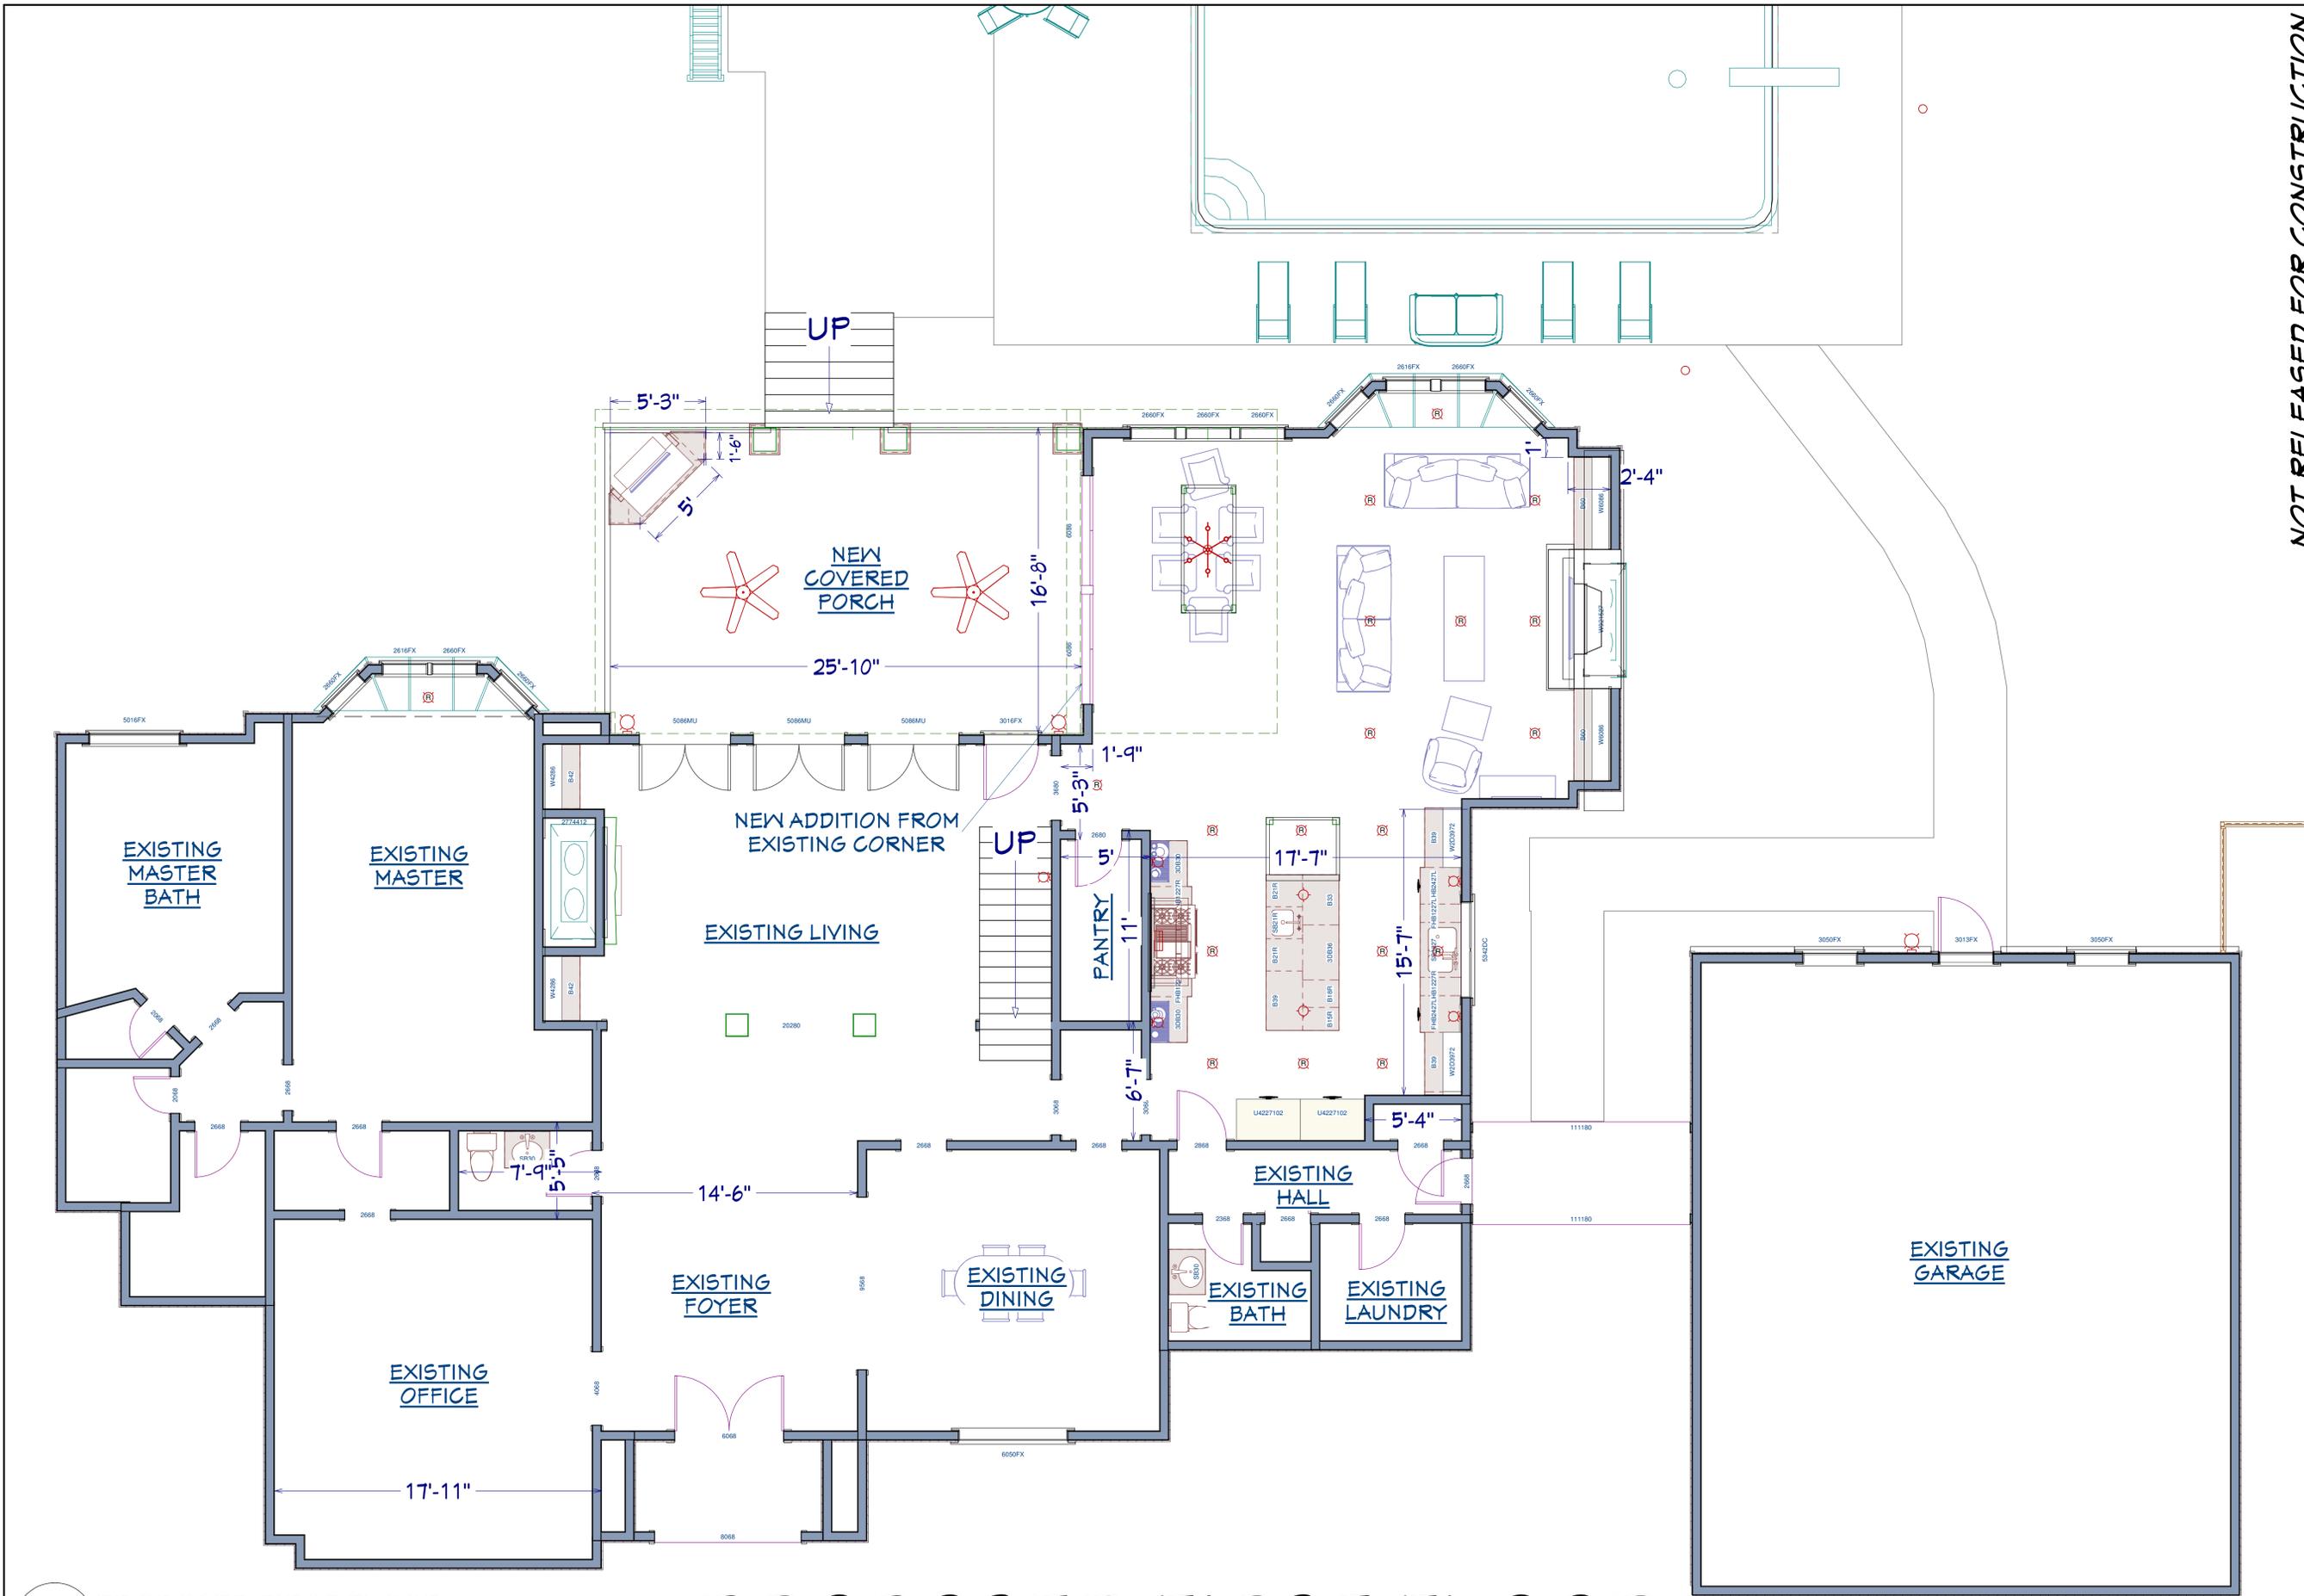


1 PROPOSED FIRST FLOOR  
 A1.1 Scale: 1/4" = 1'-0"

# PROPOSED FIRST FLOOR

NOT RELEASED FOR CONSTRUCTION

DRAWN BY: WHV  
 ~ PHASE ~  
 DATE: XX/XX/XXX  
 REVISIONS:  
 DATE PRINTED: 7/5/2013 @ 11:47:00 AM

**Wellspring Designs**  
 Atlanta, GA 30338  
 Office: 404-502-1201  
 www.WellSpringDesigns.org  
 William@WellSpringDesigns.org

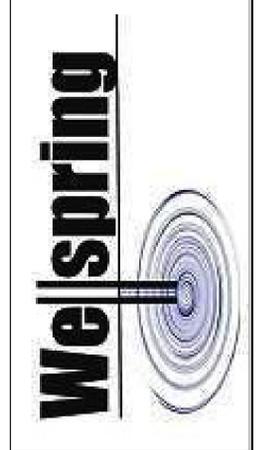


RENOVATION TO THE RESIDENCE OF:  
**MR. & MRS. SMITH**  
 1234 MOUNT VERNON HWY.  
 ATLANTA, GA 30327



NOT RELEASED FOR CONSTRUCTION

DRAWN BY: WHV  
 ~ PHASE ~  
 DATE:  
 XX/XX/XXX  
 REVISIONS:  
 \_\_\_\_\_  
 \_\_\_\_\_  
 DATE PRINTED: 7/5/2013 @ 11:47:01 AM

**Wellspring Designs**  
 Atlanta, GA 30338  
 Office: 404-502-1201  
 www.WellSpringDesigns.org  
 William@WellSpringDesigns.org

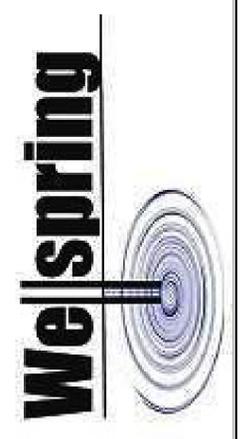

RENOVATION TO THE RESIDENCE OF:  
**MR. & MRS. SMITH**  
 1234 MOUNT VERNON HWY.  
 ATLANTA, GA 30327

1 EXISTING REAR  
 P1 Scale: NA

# EXISTING REAR OF HOUSE




# EXISTING REAR OF HOUSE

1 EXISTING REAR  
R1 Scale: NA

NOT RELEASED FOR CONSTRUCTION

DRAWN BY: WHV  
~ PHASE ~  
DATE: XX/XX/XXX  
REVISIONS:  
DATE PRINTED: 7/5/2013 @ 11:47:01 AM

**Wellspring Designs**  
Atlanta, GA 30338  
Office: 404-502-1201  
www.WellSpringDesigns.org  
William@WellSpringDesigns.org

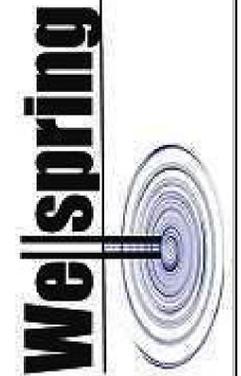

RENOVATION TO THE RESIDENCE OF:  
**MR. & MRS. SMITH**  
1234 MOUNT VERNON HWY.  
ATLANTA, GA 30327

**R1**  
5 of 13




**PROPOSED REAR OF HOUSE**

1 PROPOSED REAR  
 R2 Scale: NA

NOT RELEASED FOR CONSTRUCTION

DRAWN BY: WHV  
 ~ PHASE ~  
 DATE:  
 XX/XX/XXX  
 REVISIONS:  
 DATE PRINTED: 7/5/2013 @  
 11:47:02 AM

**Wellspring Designs**  
 Atlanta, GA 30338  
 Office: 404-502-1201  
 www.WellSpringDesigns.org  
 William@WellSpringDesigns.org

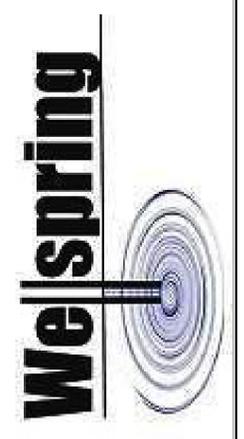

RENOVATION TO THE RESIDENCE OF:  
**MR. & MRS. SMITH**  
 1234 MOUNT VERNON HWY.  
 ATLANTA, GA 30327

**R2**  
 6 of 13




# PROPOSED REAR OF HOUSE

1 PROPOSED REAR  
R3 Scale: NA

NOT RELEASED FOR CONSTRUCTION

DRAWN BY: WHV  
~ PHASE ~  
DATE: XX/XX/XXX  
REVISIONS:  
DATE PRINTED: 7/5/2013 @ 11:47:02 AM

**Wellspring Designs**  
Atlanta, GA 30338  
Office: 404-502-1201  
www.WellSpringDesigns.org  
William@WellSpringDesigns.org

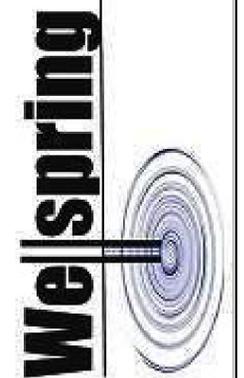

RENOVATION TO THE RESIDENCE OF:  
**MR. & MRS. SMITH**  
1234 MOUNT VERNON HWY.  
ATLANTA, GA 30327

**R3**  
7 of 13




**PROPOSED REAR OF HOUSE V2.**  
 (PATIO WITH RAILINGS OVER ADDITION)

1 PROPOSED REAR  
 R3.1 Scale: NA

NOT RELEASED FOR CONSTRUCTION

DRAWN BY: WHV  
 ~ PHASE ~  
 DATE:  
 XX/XX/XXX  
 REVISIONS:  
 DATE PRINTED: 7/5/2013 @  
 11:47:02 AM

**Wellspring Designs**  
 Atlanta, GA 30338  
 Office: 404-502-1201  
 www.WellSpringDesigns.org  
 William@WellSpringDesigns.org

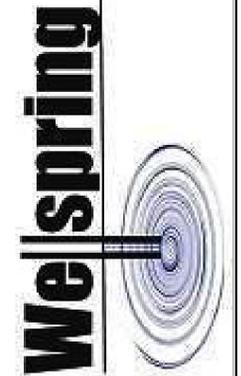

RENOVATION TO THE RESIDENCE OF:  
**MR. & MRS. SMITH**  
 1234 MOUNT VERNON HWY.  
 ATLANTA, GA 30327

**R3.1**  
 8 of 13




# PROPOSED KITCHEN 1

1 PROPOSED INTERIOR  
R4 Scale: NA

NOT RELEASED FOR CONSTRUCTION

DRAWN BY: WHV  
~ PHASE ~  
DATE:  
XX/XX/XXX  
REVISIONS:  
  
DATE PRINTED: 7/5/2013 @ 11:47:02 AM

**Wellspring Designs**  
Atlanta, GA 30338  
Office: 404-502-1201  
www.WellSpringDesigns.org  
William@WellSpringDesigns.org

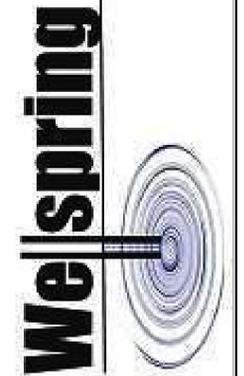

RENOVATION TO THE RESIDENCE OF:  
**MR. & MRS. SMITH**  
1234 MOUNT VERNON HWY.  
ATLANTA, GA 30327

**R4.1**


9 of 13



NOT RELEASED FOR CONSTRUCTION

DRAWN BY: WHV  
 ~ PHASE ~  
 DATE:  
 XX/XX/XXX  
 REVISIONS:  
 \_\_\_\_\_  
 \_\_\_\_\_  
 DATE PRINTED: 7/5/2013 @ 11:47:02 AM

**Wellspring Designs**  
 Atlanta, GA 30338  
 Office: 404-502-1201  
 www.WellSpringDesigns.org  
 William@WellSpringDesigns.org

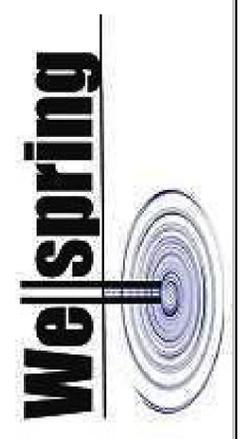

RENOVATION TO THE RESIDENCE OF:  
**MR. & MRS. SMITH**  
 1234 MOUNT VERNON HWY.  
 ATLANTA, GA 30327

**R5.1**  
 10 of 13


# PROPOSED KITCHEN 2



NOT RELEASED FOR CONSTRUCTION

DRAWN BY: WHV  
 ~ PHASE ~  
 DATE:  
 XX/XX/XXX  
 REVISIONS:  
 \_\_\_\_\_  
 \_\_\_\_\_  
 DATE PRINTED: 7/5/2013 @  
 11:47:02 AM

**Wellspring Designs**  
 Atlanta, GA 30338  
 Office: 404-502-1201  
 www.WellSpringDesigns.org  
 William@WellSpringDesigns.org

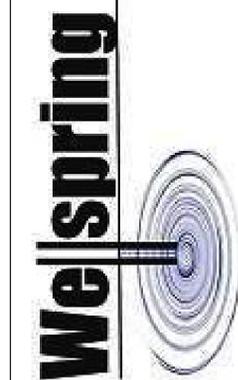

RENOVATION TO THE RESIDENCE OF:  
**MR. & MRS. SMITH**  
 1234 MOUNT VERNON HWY.  
 ATLANTA, GA 30327

**R6**  
 11 of 13

**PROPOSED KEEPING**  
**(DOORS CLOSED)**


1 PROPOSED INTERIOR  
 R6 Scale: NA



NOT RELEASED FOR CONSTRUCTION

DRAWN BY: WHV  
 ~ PHASE ~  
 DATE:  
 XX/XX/XXX  
 REVISIONS:  
 \_\_\_\_\_  
 \_\_\_\_\_  
 DATE PRINTED: 7/5/2013 @ 11:47:03 AM

**Wellspring Designs**  
 Atlanta, GA 30338  
 Office: 404-502-1201  
 www.WellSpringDesigns.org  
 William@WellSpringDesigns.org

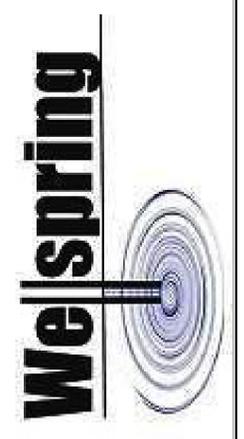

RENOVATION TO THE RESIDENCE OF:  
**MR. & MRS. SMITH**  
 1234 MOUNT VERNON HWY.  
 ATLANTA, GA 30327

**R7**  
 12 of 13

**PROPOSED KEEPING**  
**(DOORS OPEN)**

1 PROPOSED INTERIOR  
 R7 Scale: NA




# PROPOSED PORCH

1 PROPOSED PORCH  
R8 Scale: NA

NOT RELEASED FOR CONSTRUCTION

DRAWN BY: WHV  
~ PHASE ~  
DATE: XX/XX/XXX  
REVISIONS:  
DATE PRINTED: 7/5/2013 @ 11:47:03 AM

**Wellspring Designs**  
Atlanta, GA 30338  
Office: 404-502-1201  
www.WellSpringDesigns.org  
William@WellSpringDesigns.org

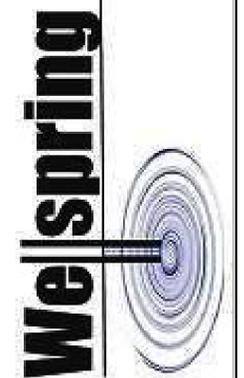

RENOVATION TO THE RESIDENCE OF:  
**MR. & MRS. SMITH**  
1234 MOUNT VERNON HWY.  
ATLANTA, GA 30327

**R8**  
13 of 13