


Convert Existing Covered Carport Into Enclosed Garage

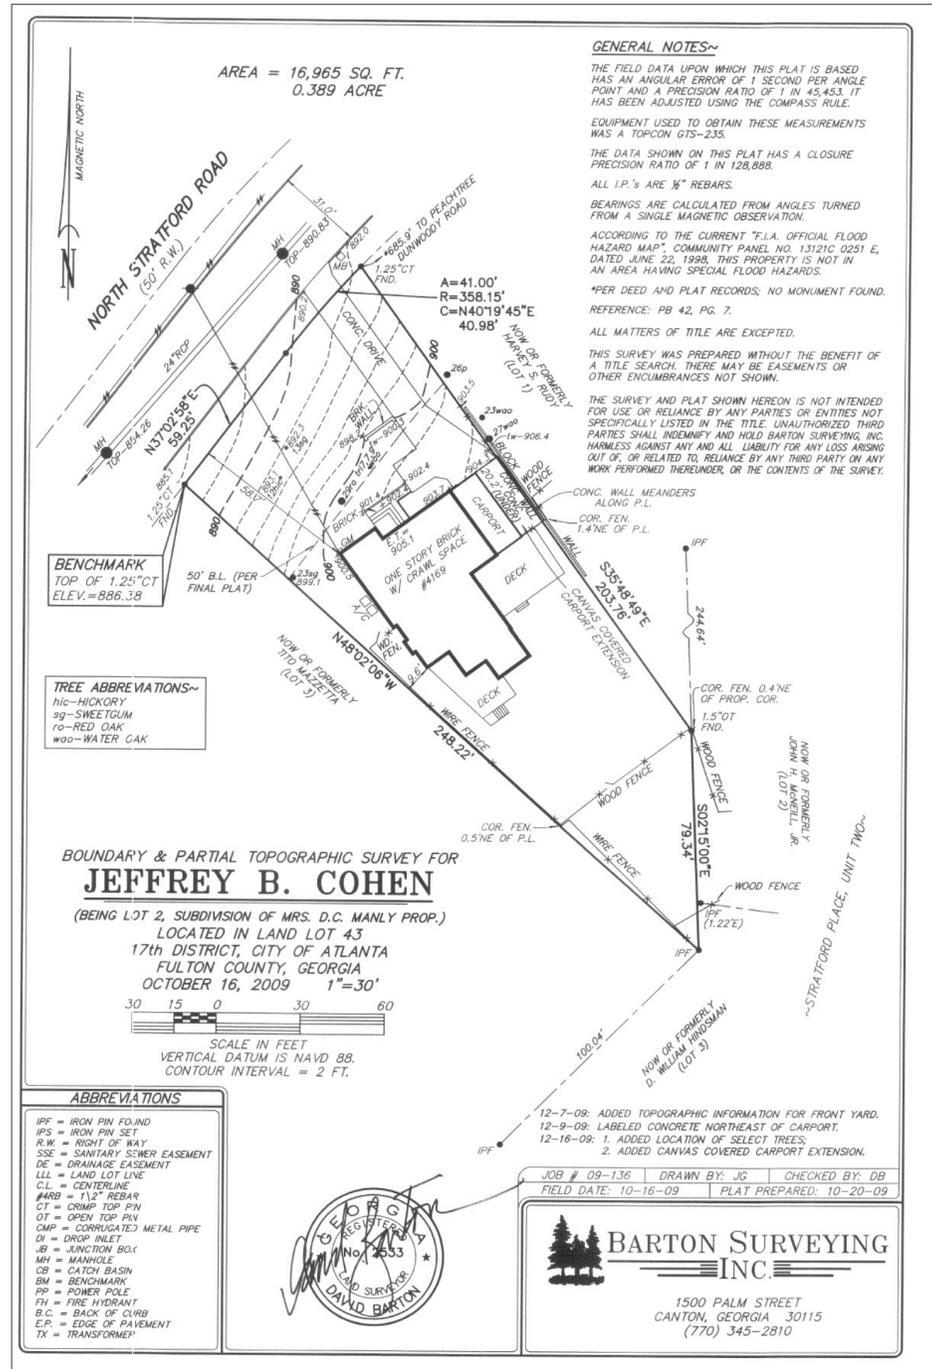

Released for
Construction



Existing Front




Front Rendering



Angled Rendering

Wellspring Designs
Atlanta Georgia
Phone: 404-502-1201
WellspringDesigns.org

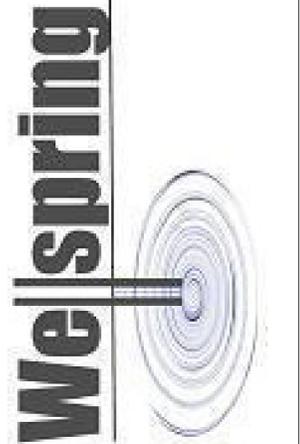

Renovation to the Residence of:

Jeff Cohen
4169 North Stratford Rd
Atlanta, GA 30342


Date: 6/14/12

Scale: N/A

Drawn: WHV

SHEET:

Cover

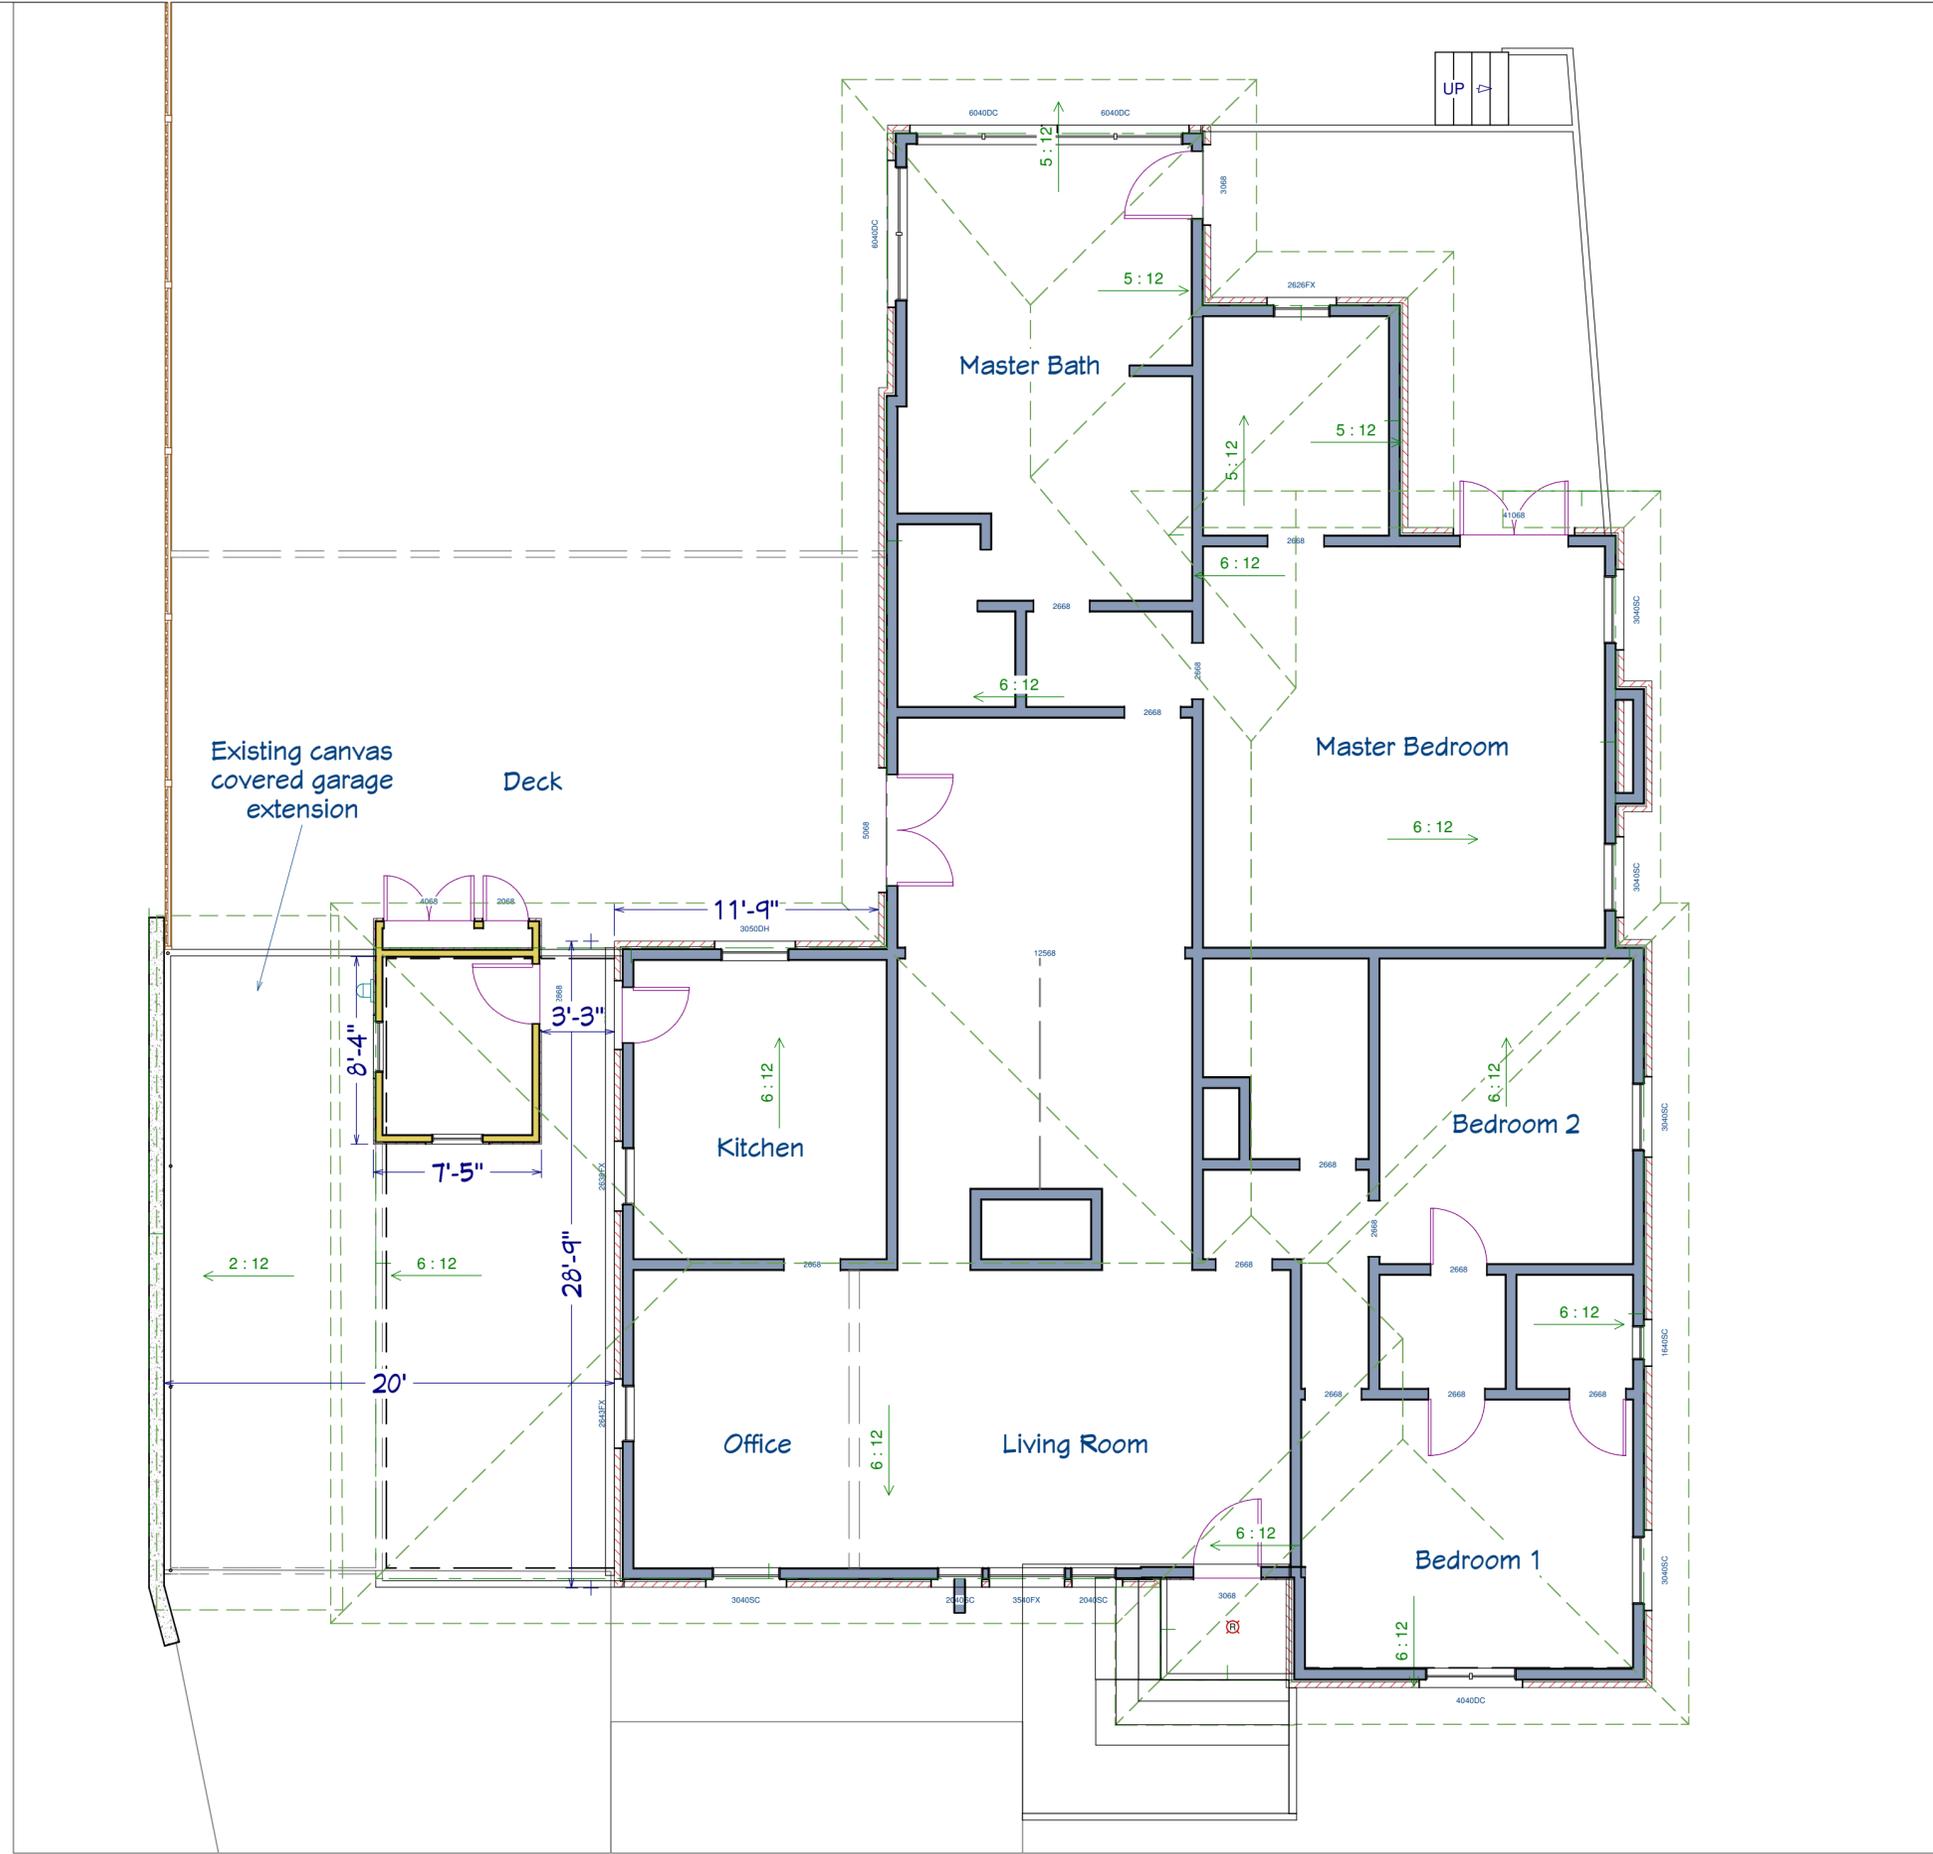

Existing House

Released for
Construction

WellSpring Designs
Atlanta Georgia
Phone: 404-502-1201
WellSpringDesigns.org



Renovation to the Residence of:
Jeff Cohen
4169 North Stratford Rd
Atlanta, GA 30342

Date: 6/14/12


Scale: 3/16"

Drawn: WHV

SHEET:
AB1




Existing Front Elevation

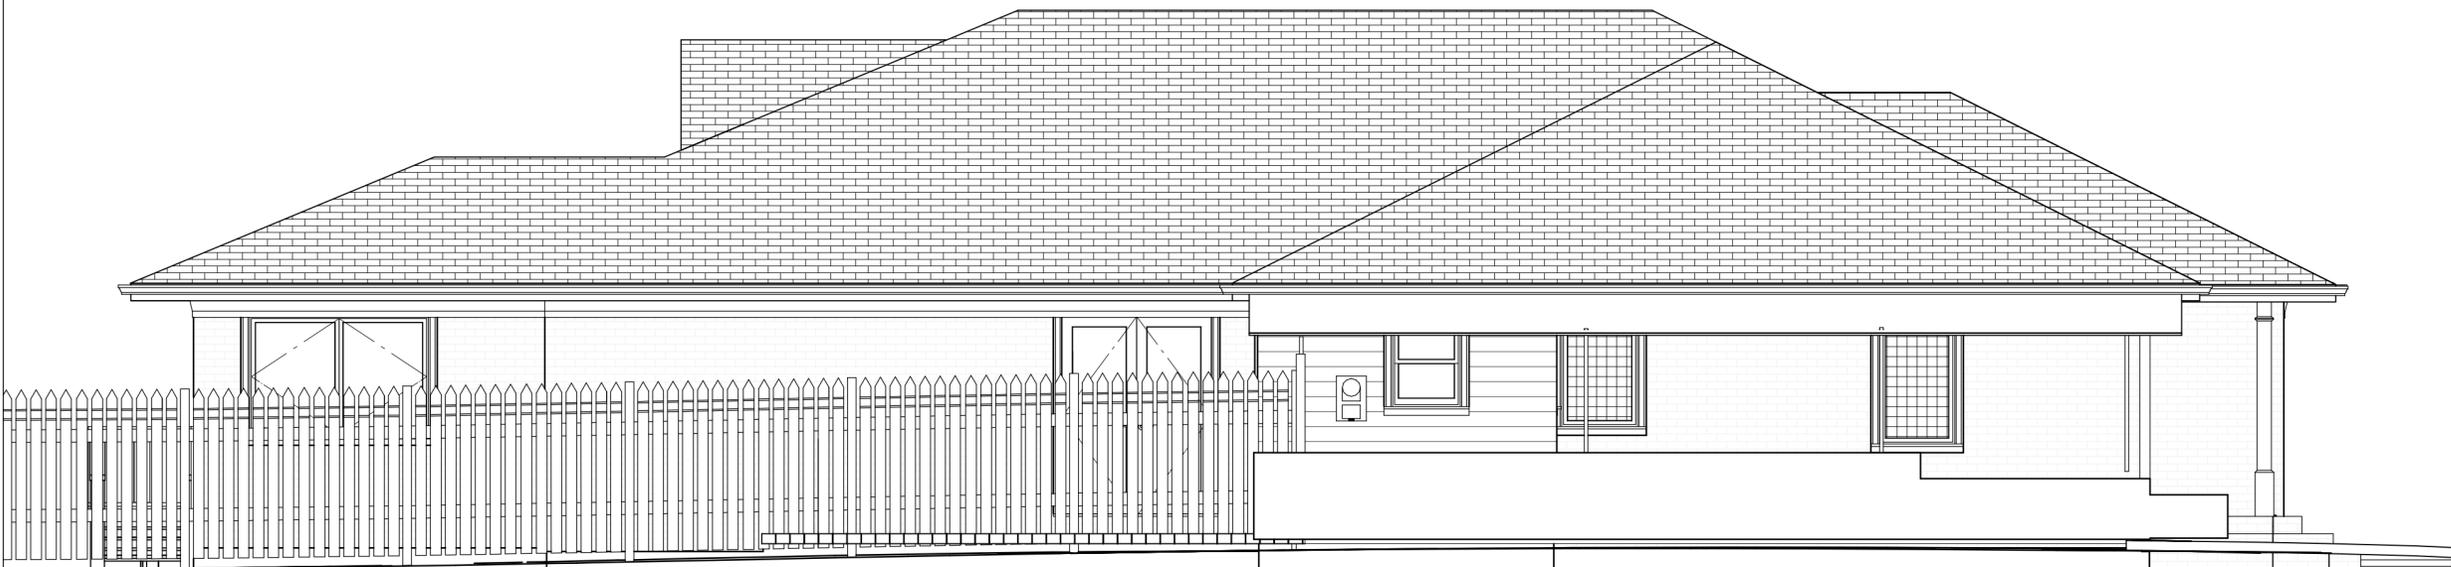

Existing Left Elevation

Released for
Construction

Wellspring Designs
Atlanta Georgia
Phone: 404-502-1201
WellSpringDesigns.org

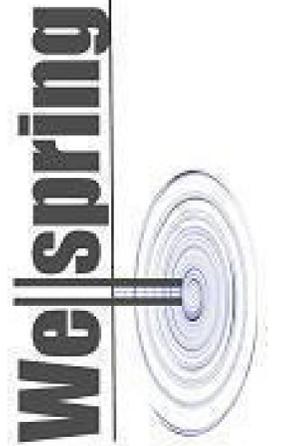

Renovation to the Residence of:

Jeff Cohen
4169 North Stratford Rd
Atlanta, GA 30342


Date: 6/14/12

Scale: 1/4"


Drawn: WHV

SHEET:

AB3

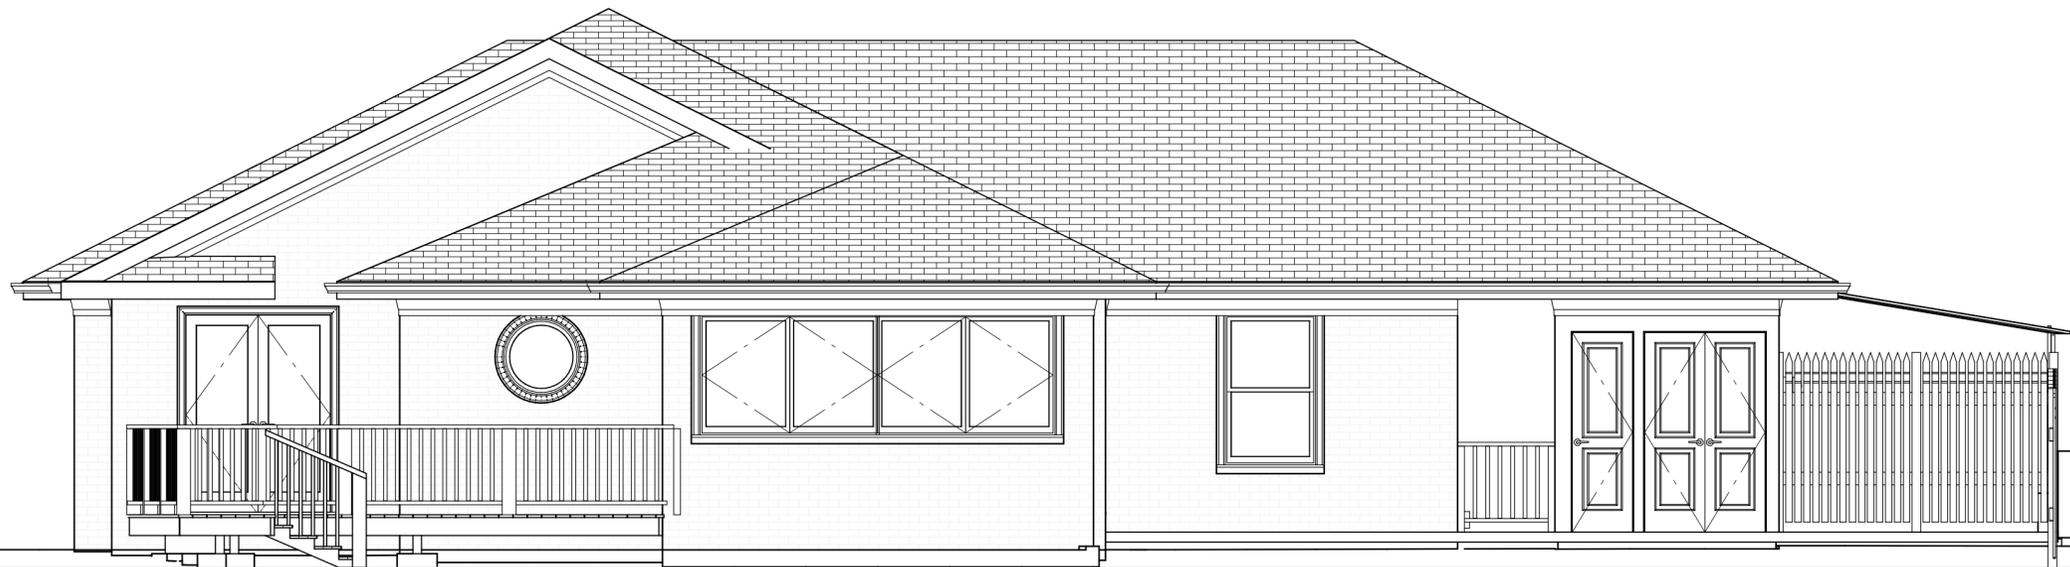


Existing Rear Elevation

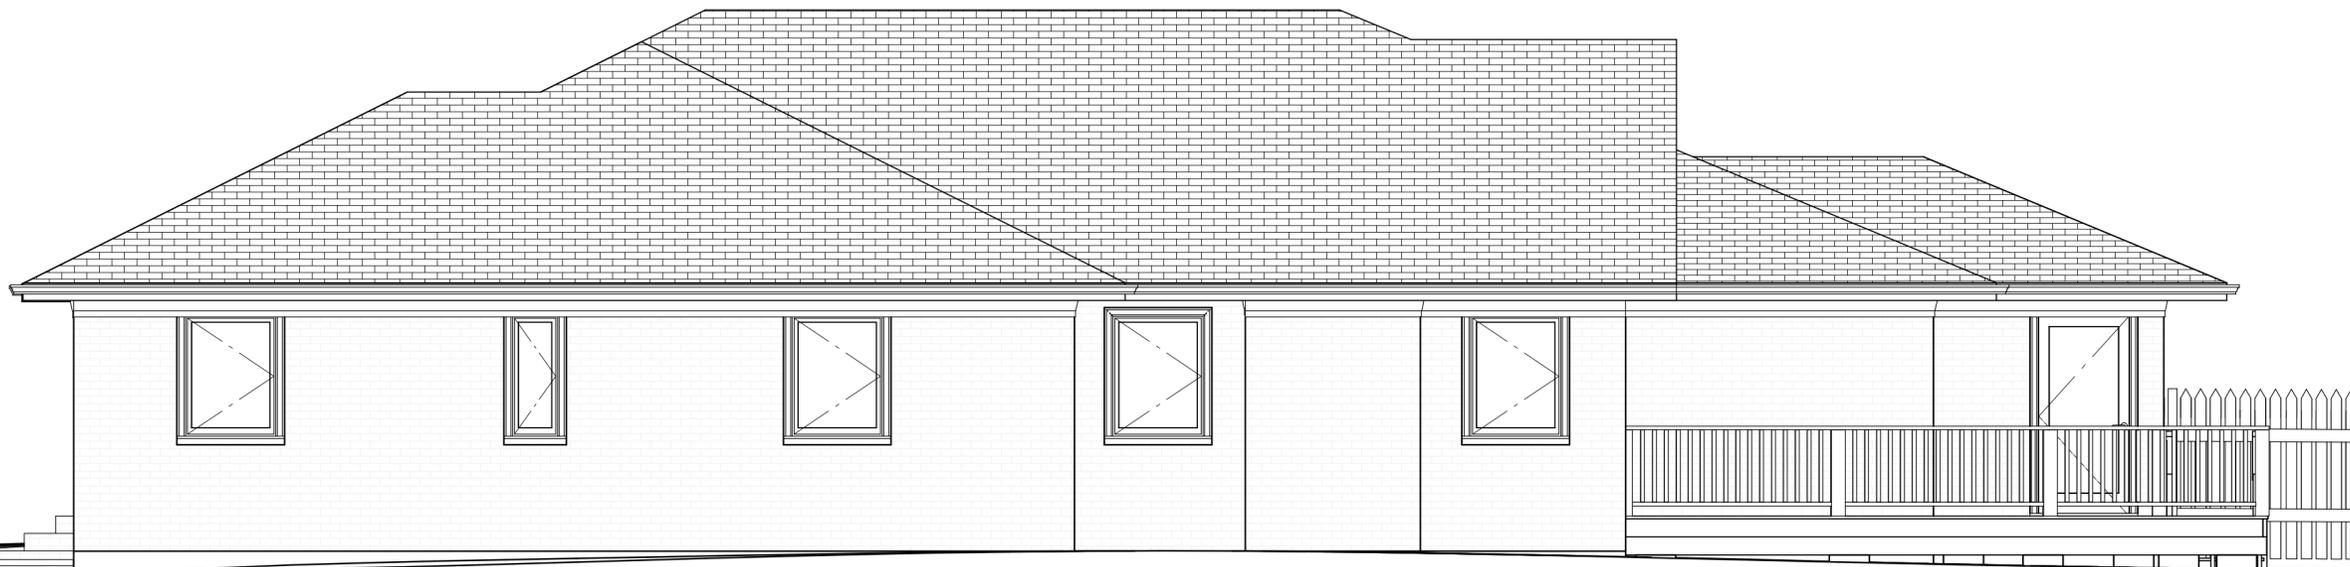

Existing Right Elevation

Released for
Construction

Wellspring Designs
Atlanta Georgia
Phone: 404-502-1201
WellSpringDesigns.org

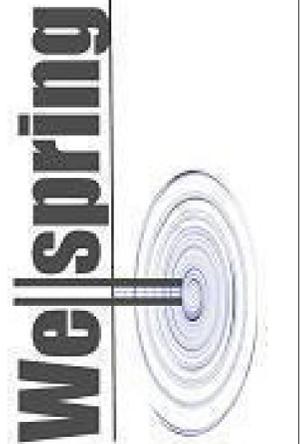

Renovation to the Residence of:

Jeff Cohen
4169 North Stratford Rd
Atlanta, GA 30342


Date: 6/14/12

Scale: 1/4"

Drawn: WHV

SHEET:

AB4

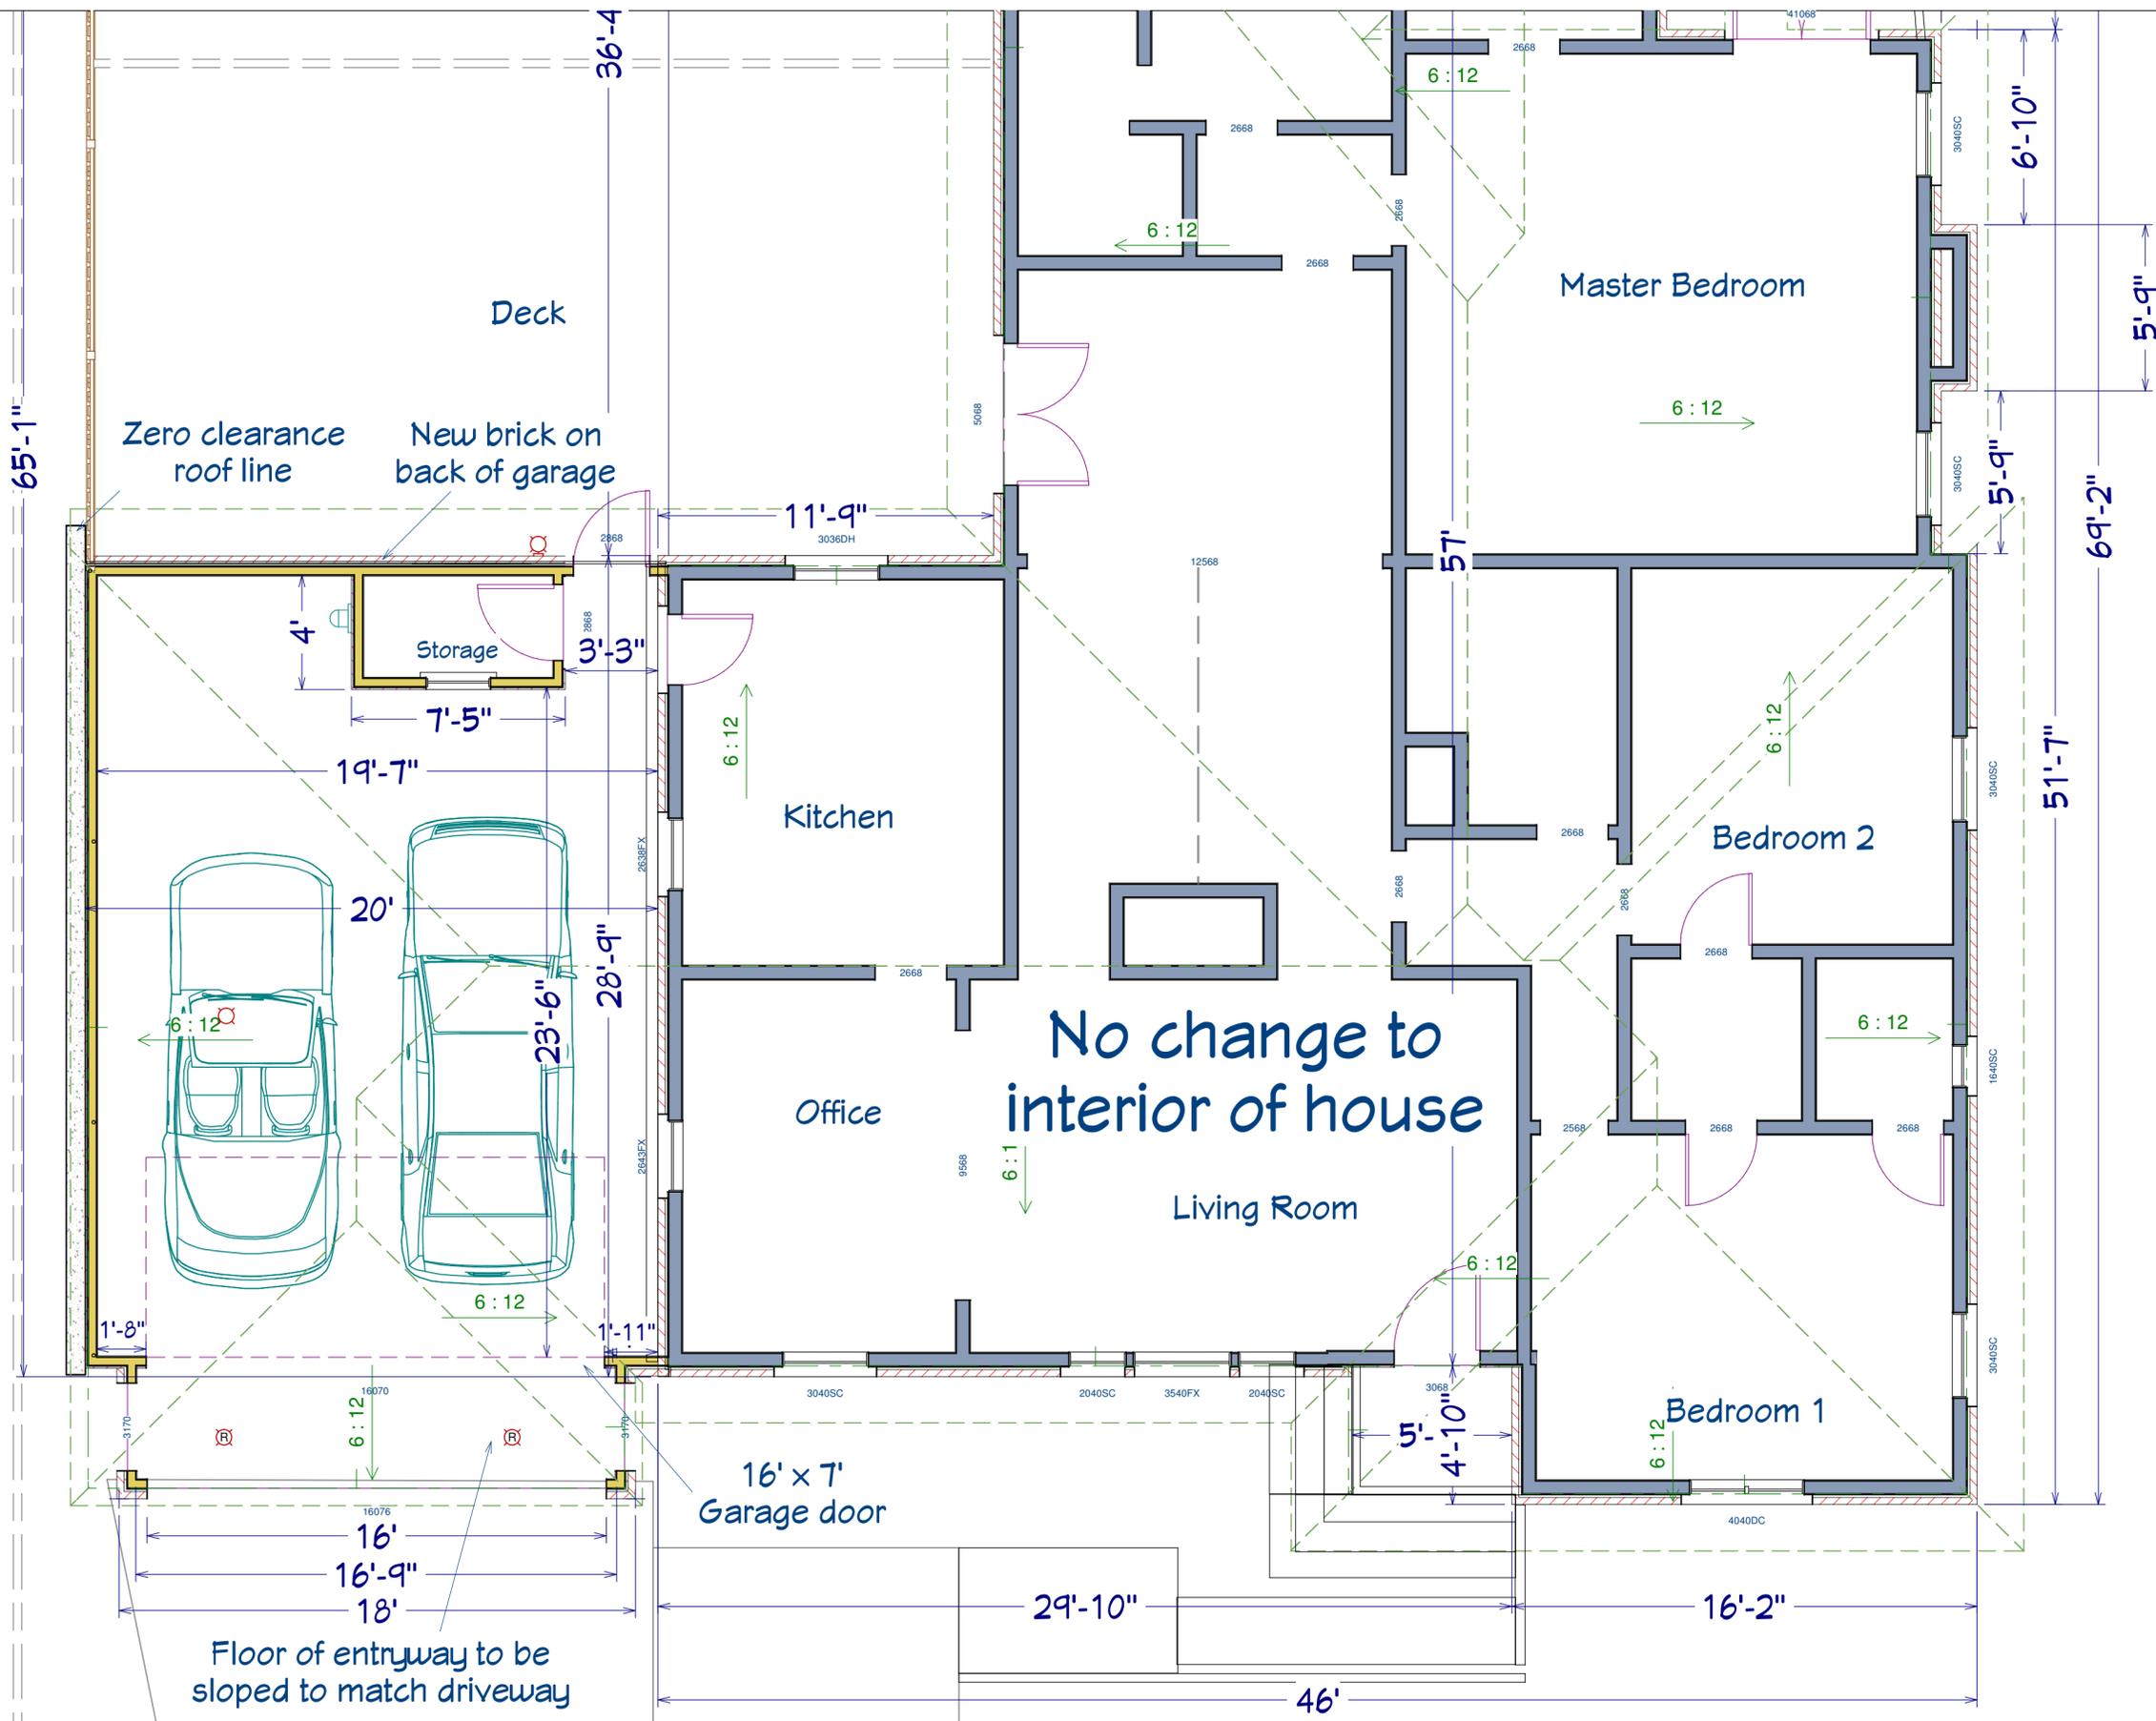

Wellspring Designs
 Atlanta Georgia
 Phone: 404-502-1201
 WellSpringDesigns.org




Renovation to the Residence of:
Jeff Cohen
 4169 North Stratford Rd
 Atlanta, GA 30342

Date: 6/14/12
 Scale: 3/16"
 Drawn: WHV

SHEET:
A2

Proposed House

Released for
 Construction

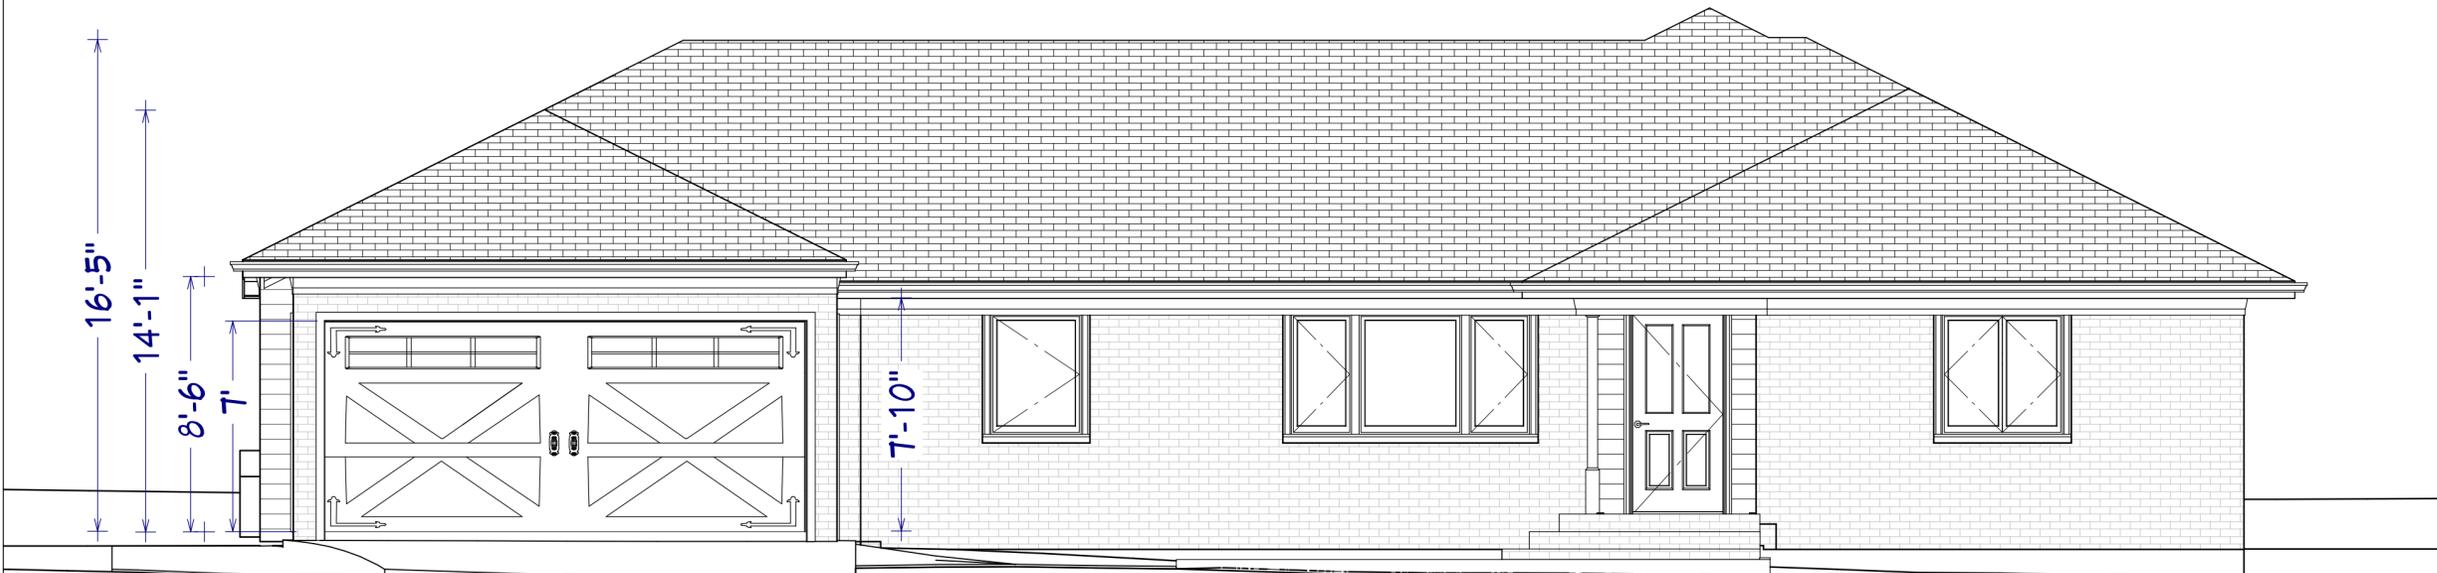

Front Elevation



Left Elevation

Wellspring Designs
 Atlanta Georgia
 Phone: 404-502-1201
 WellSpringDesigns.org



Renovation to the Residence of:

Jeff Cohen
 4169 North Stratford Rd
 Atlanta, GA 30342

Date: 6/14/12


Scale: 1/4"

Drawn: WHV

SHEET:



A3

Released for
 Construction

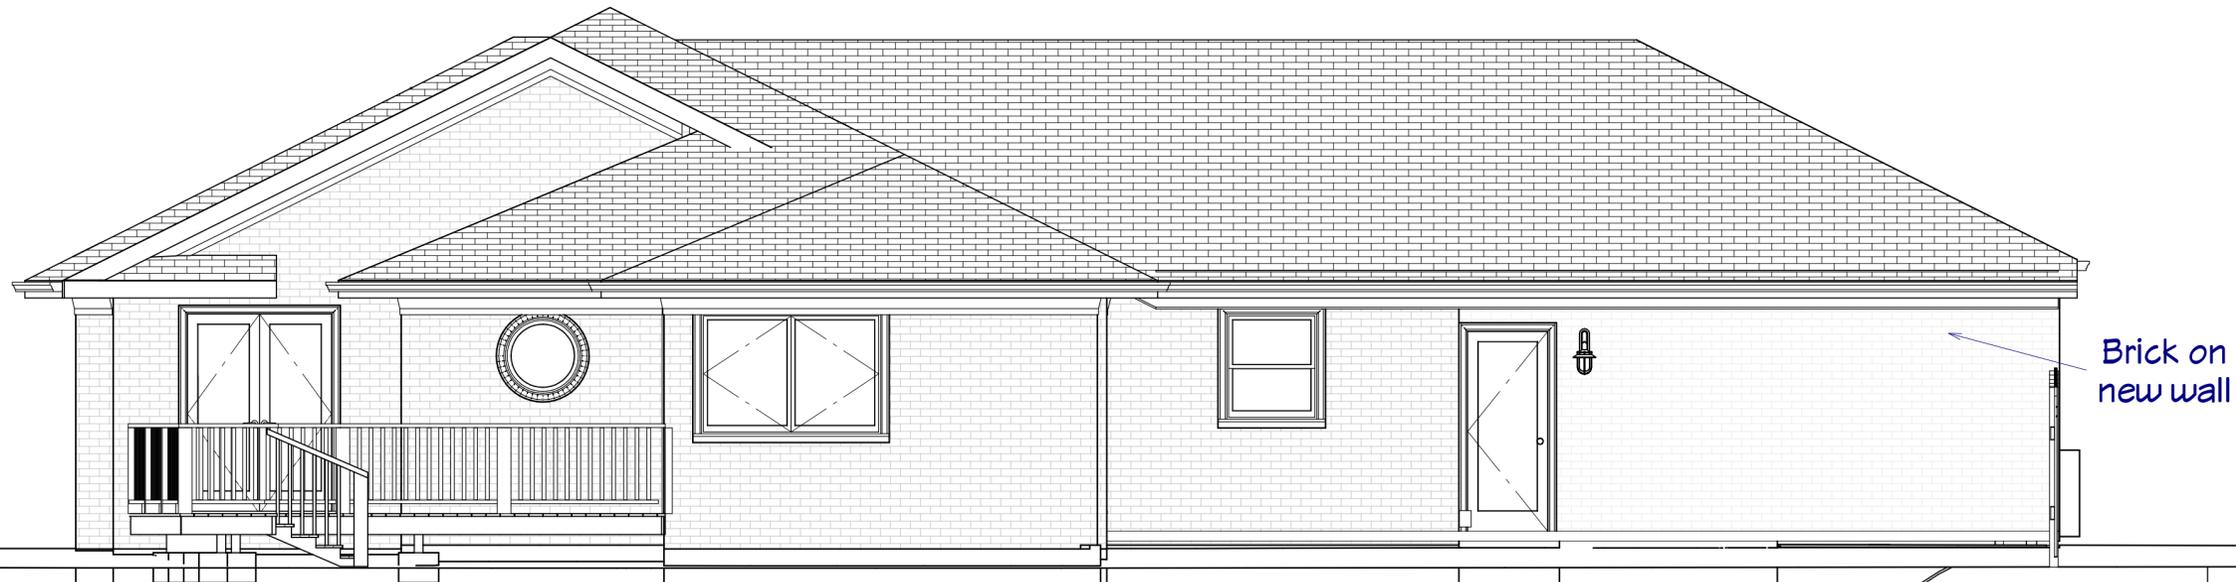

Rear Elevation

Wellspring Designs
 Atlanta Georgia
 Phone: 404-502-1201
 WellSpringDesigns.org

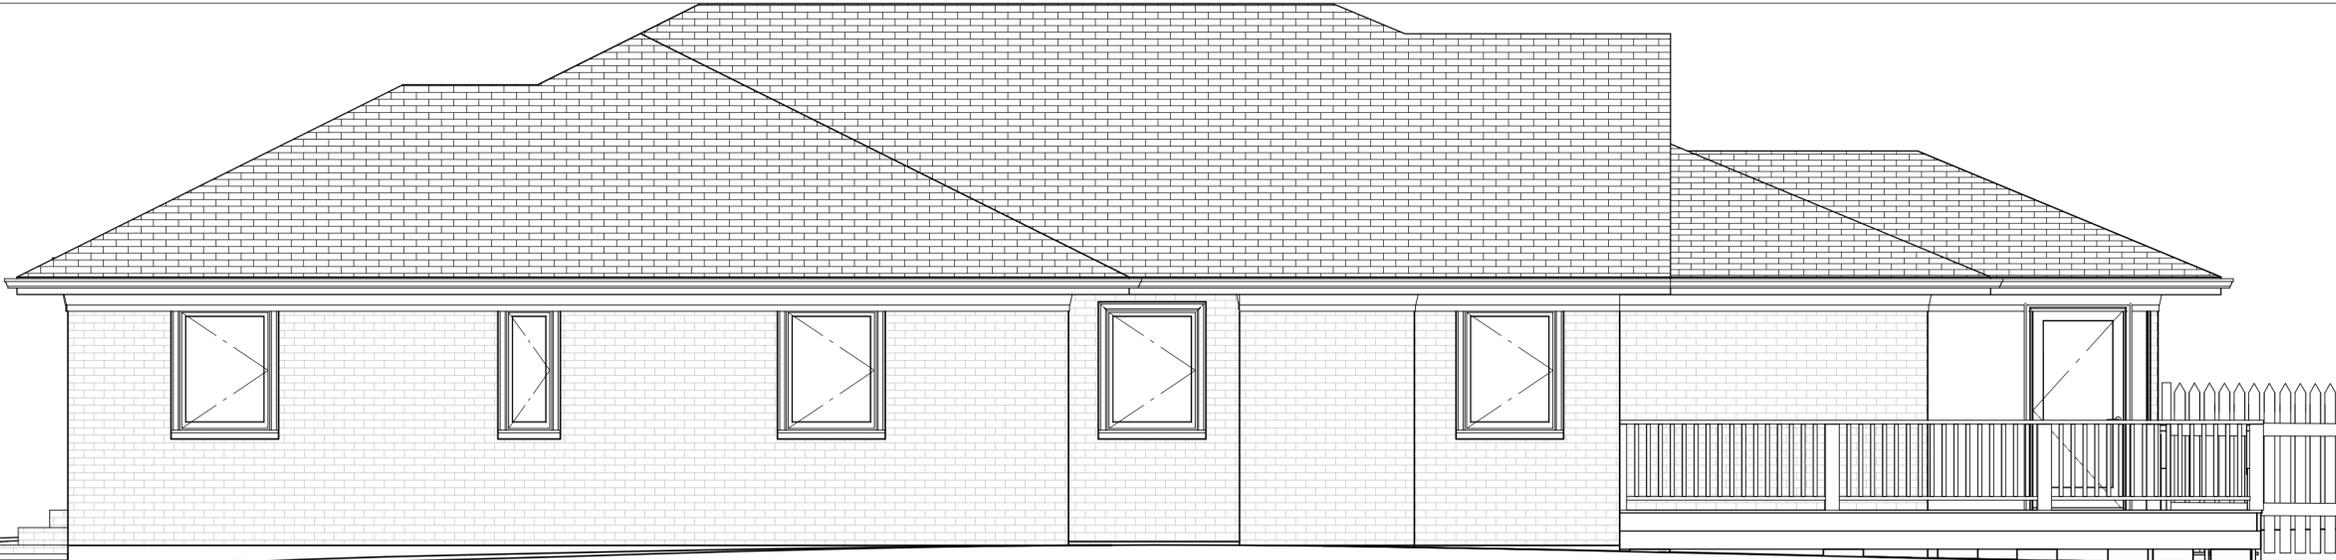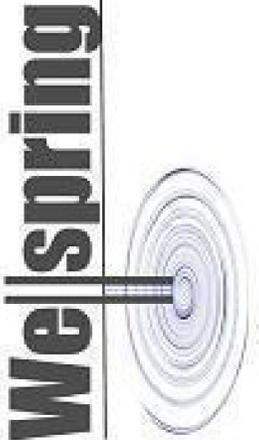


Right Elevation

Renovation to the Residence of:
Jeff Cohen
 4169 North Stratford Rd
 Atlanta, GA 30342


Date: 6/14/12
 Scale: 1/4"
 Drawn: WHV

Released for
 Construction

SHEET:
A4

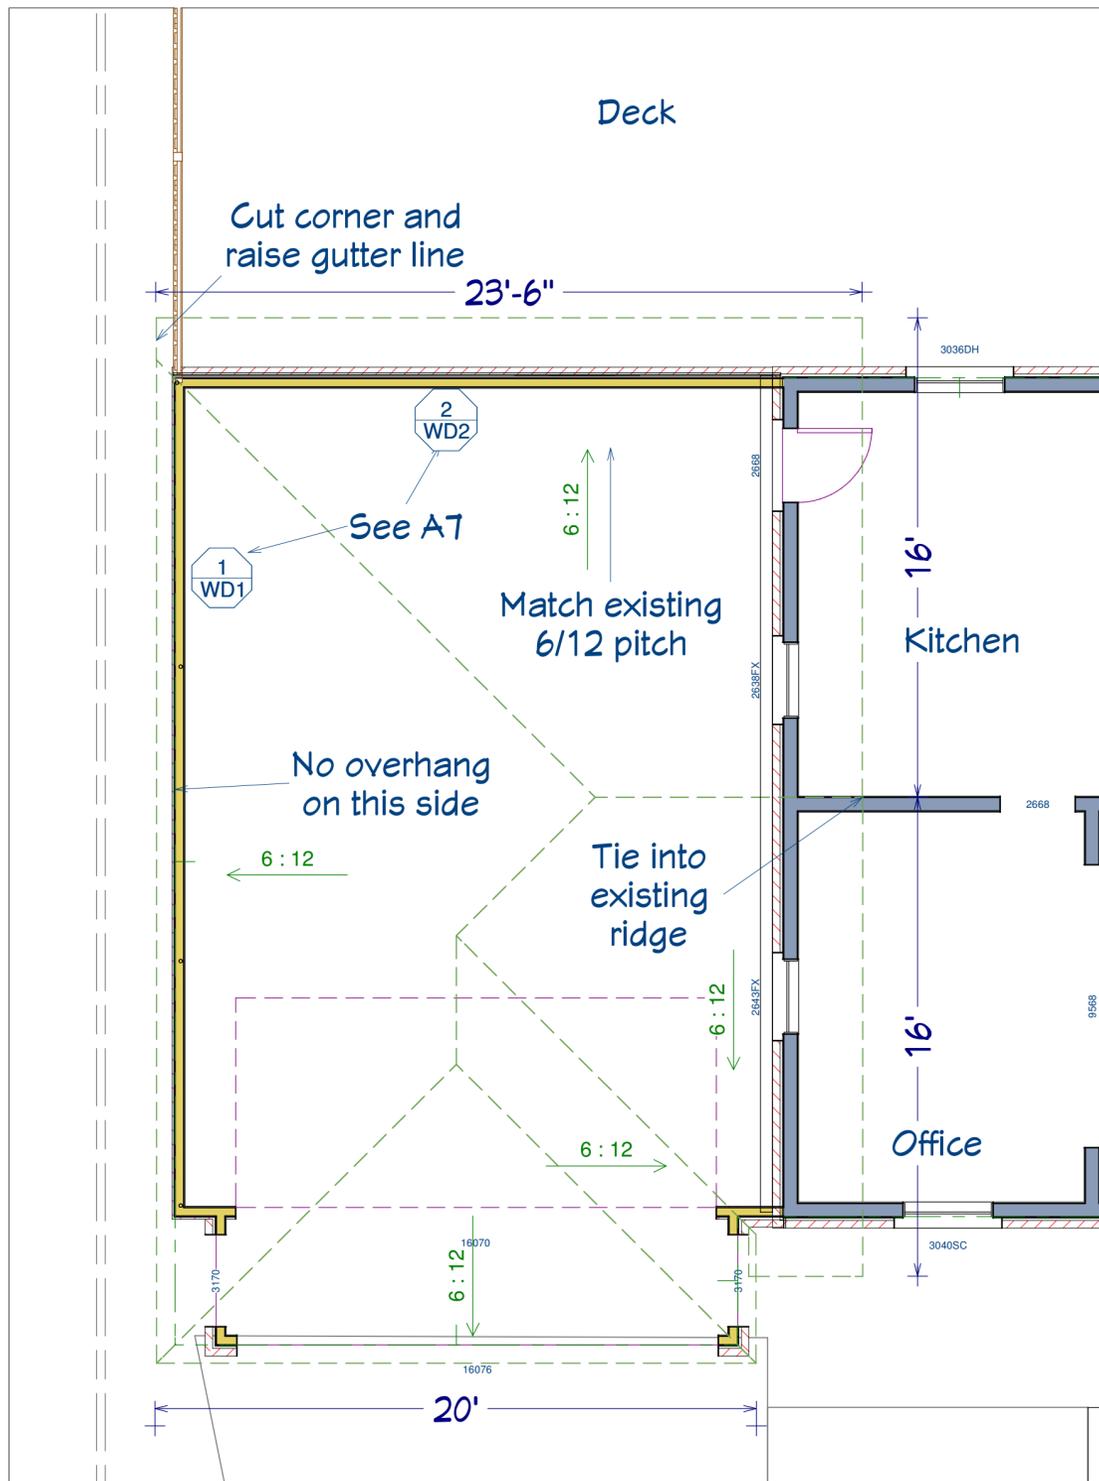


Roof Plan

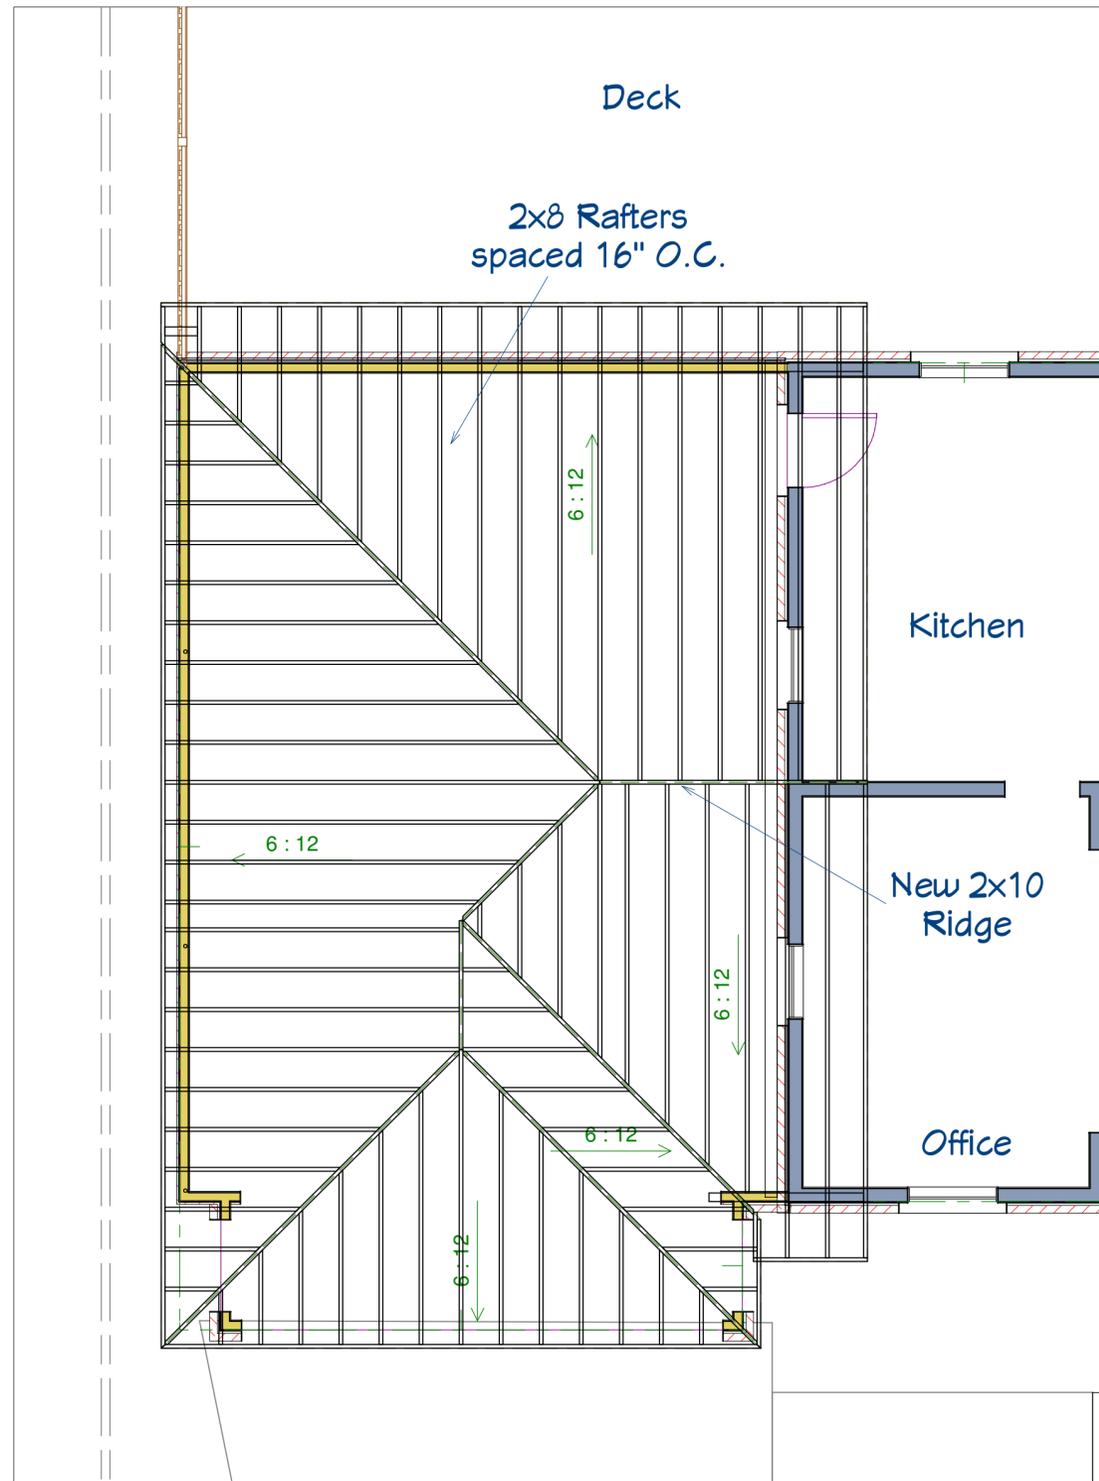

Roof Framing Plan

Released for
Construction

Wellspring Designs
Atlanta Georgia
Phone: 404-502-1201
WellspringDesigns.org

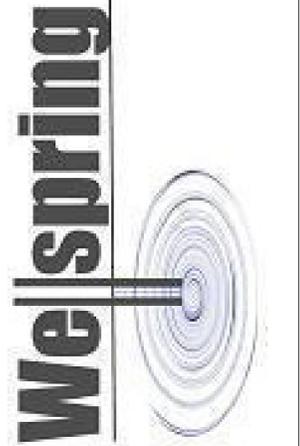

Renovation to the Residence of:

Jeff Cohen
4169 North Stratford Rd
Atlanta, GA 30342


Date: 6/14/12

Scale: 1/4"


Drawn: WHV

SHEET:

A5

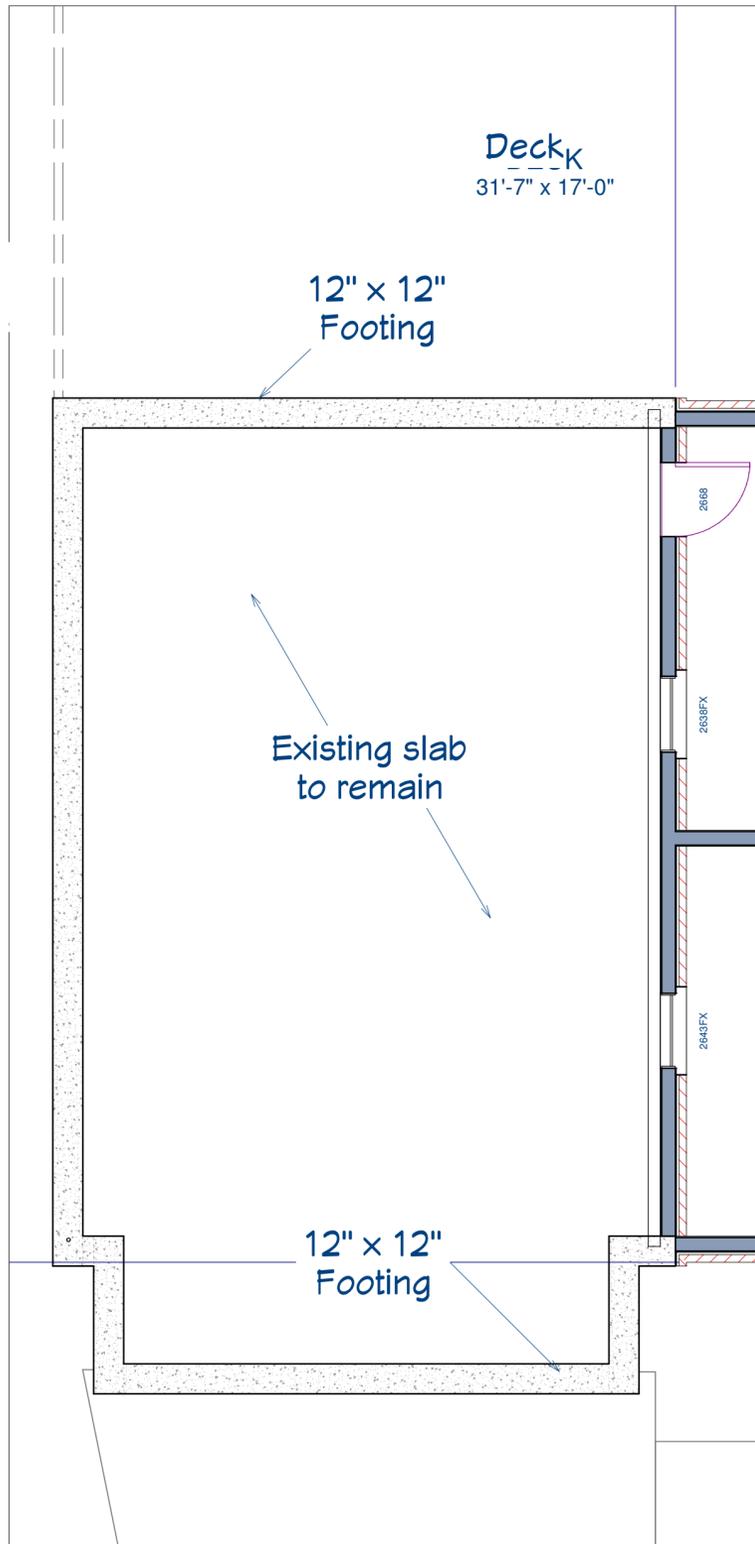


Foundation
Plan

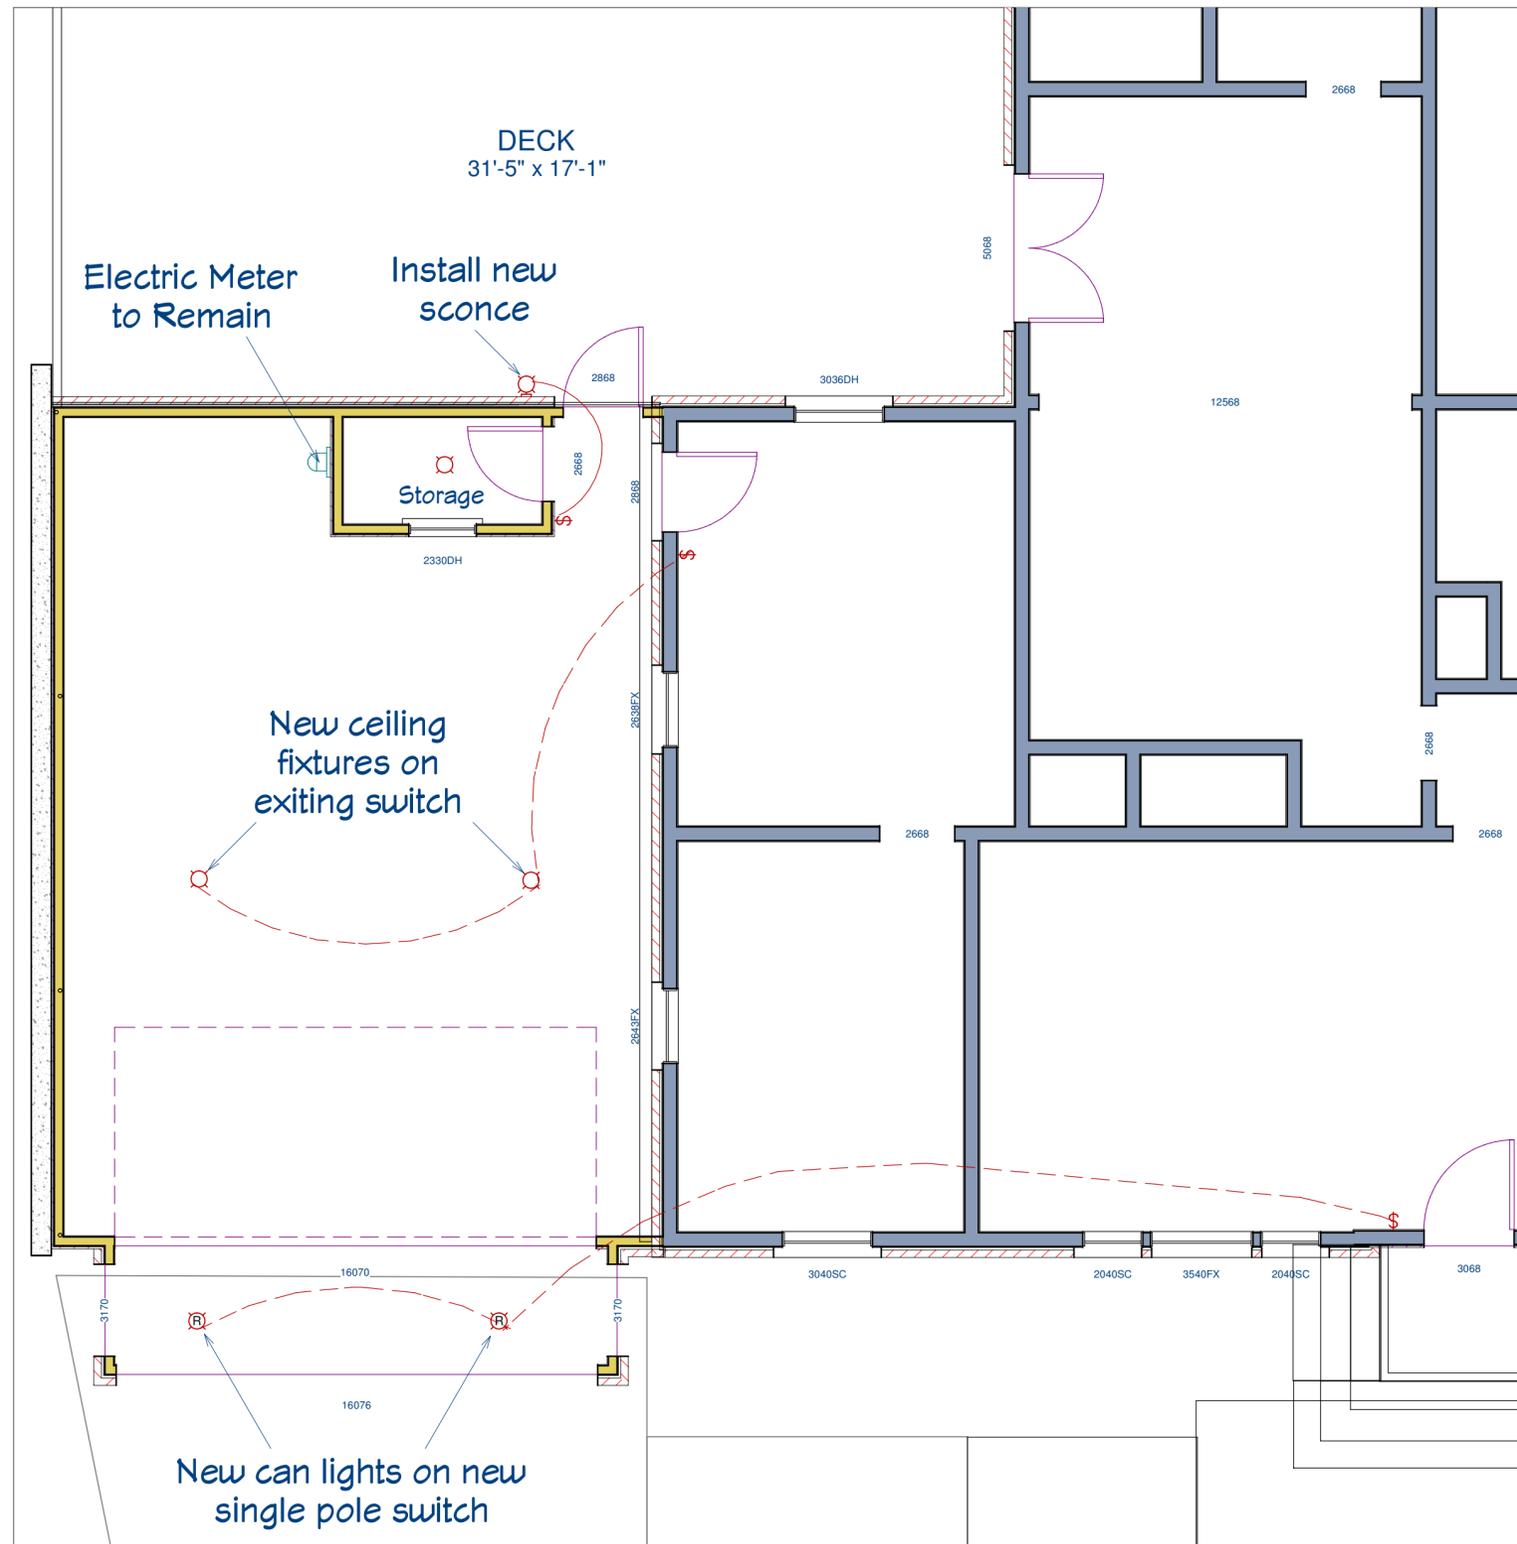

Electrical
Plan

Released for
Construction

Wellspring Designs
Atlanta Georgia
Phone: 404-502-1201
WellSpringDesigns.org

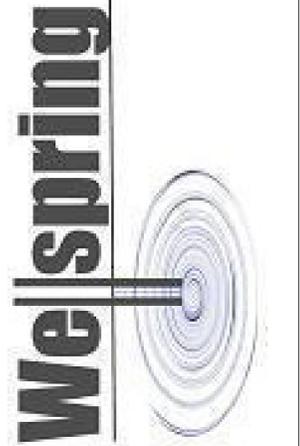

Renovation to the Residence of:

Jeff Cohen
4169 North Stratford Rd
Atlanta, GA 30342


Date: 6/14/12

Scale: 1/4"

Drawn: WHV


SHEET:

A6

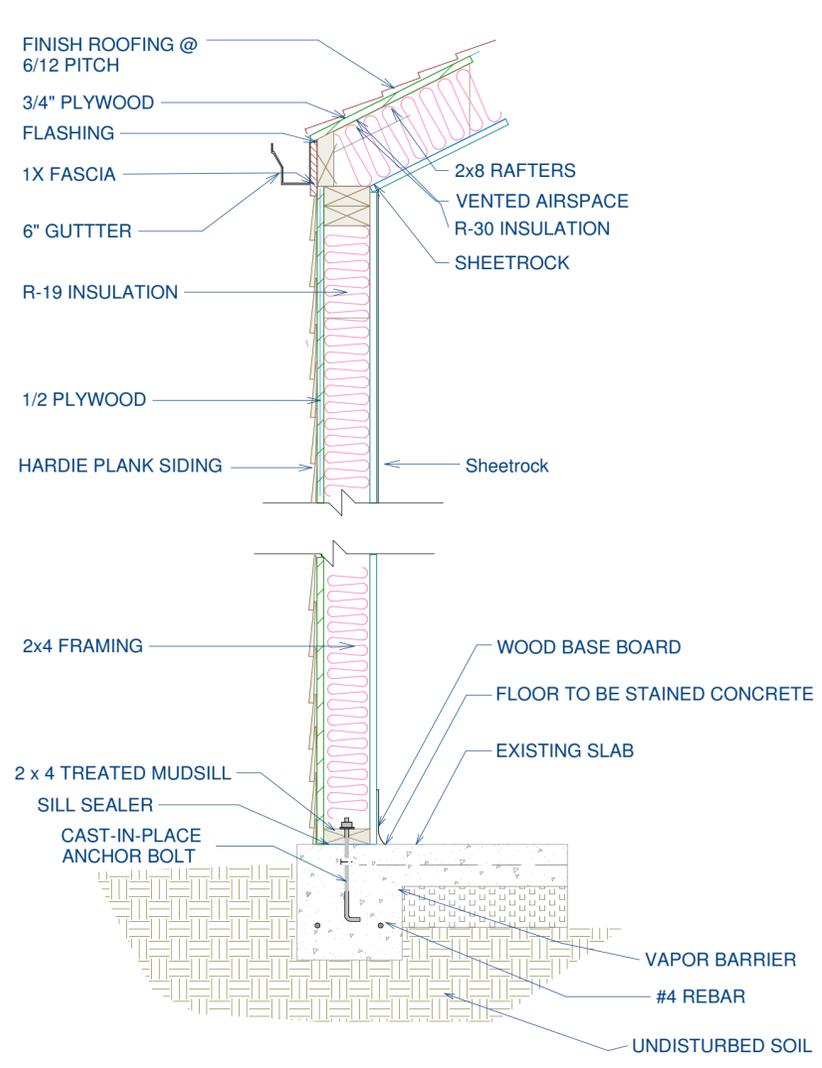

Wall Detail

1
WD1

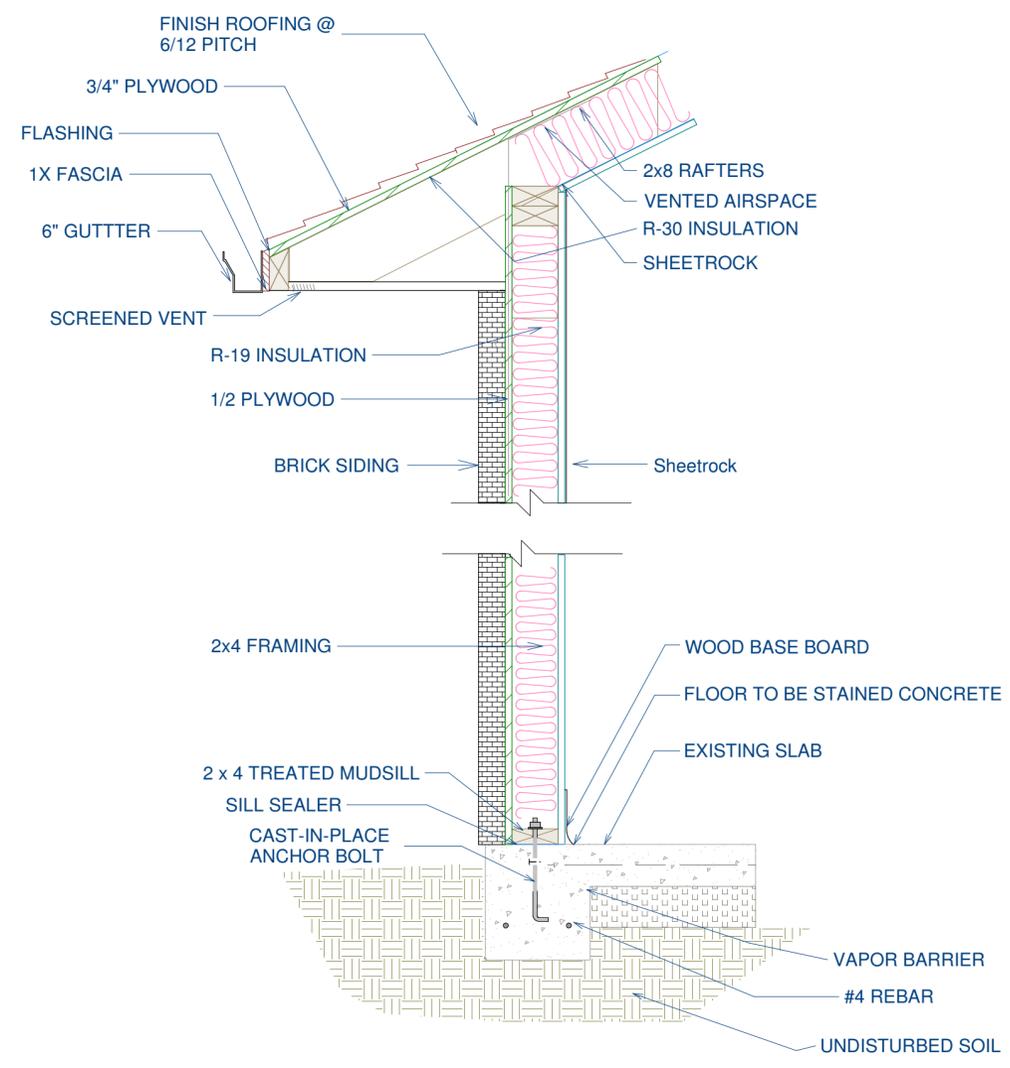


Wall Detail

2
WD2

Released for
Construction

Wellspring Designs
Atlanta Georgia
Phone: 404-502-1201
WellspringDesigns.org

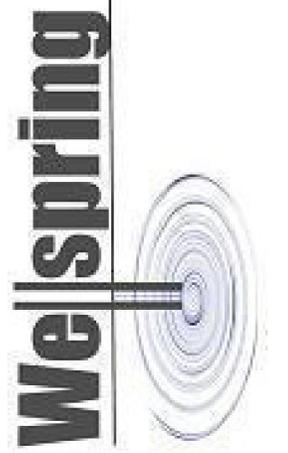

Renovation to the Residence of:
Jeff Cohen
4169 North Stratford Rd
Atlanta, GA 30342

Date: 6/14/12

Scale: 1"

Drawn: WHV

SHEET:

A7