

LAMBERT RESIDENCE

CUSTOM CABINTRY

RELEASED FOR CONSTRUCTION

DRAWN BY: WHV
 ~ PHASE ~
 DATE:
 8/18/2015
 REVISIONS:

 DATE PRINTED: 8/18/2015 @ 4:57:54 PM

DRAWING INDEX

24-HOUR CONTACT



- A0.0 COVER
- AB.1 EXISTING FLOOR PLAN
- A1.1 PROPOSED FLOOR PLAN


LAMBERT
RESIDENCE

A0.0

1 of 9

RELEASED FOR CONSTRUCTION

DRAWN BY: WHV
~ PHASE ~
DATE: 8/18/2015
REVISIONS:
DATE PRINTED: 8/18/2015 @ 4:51:55 PM


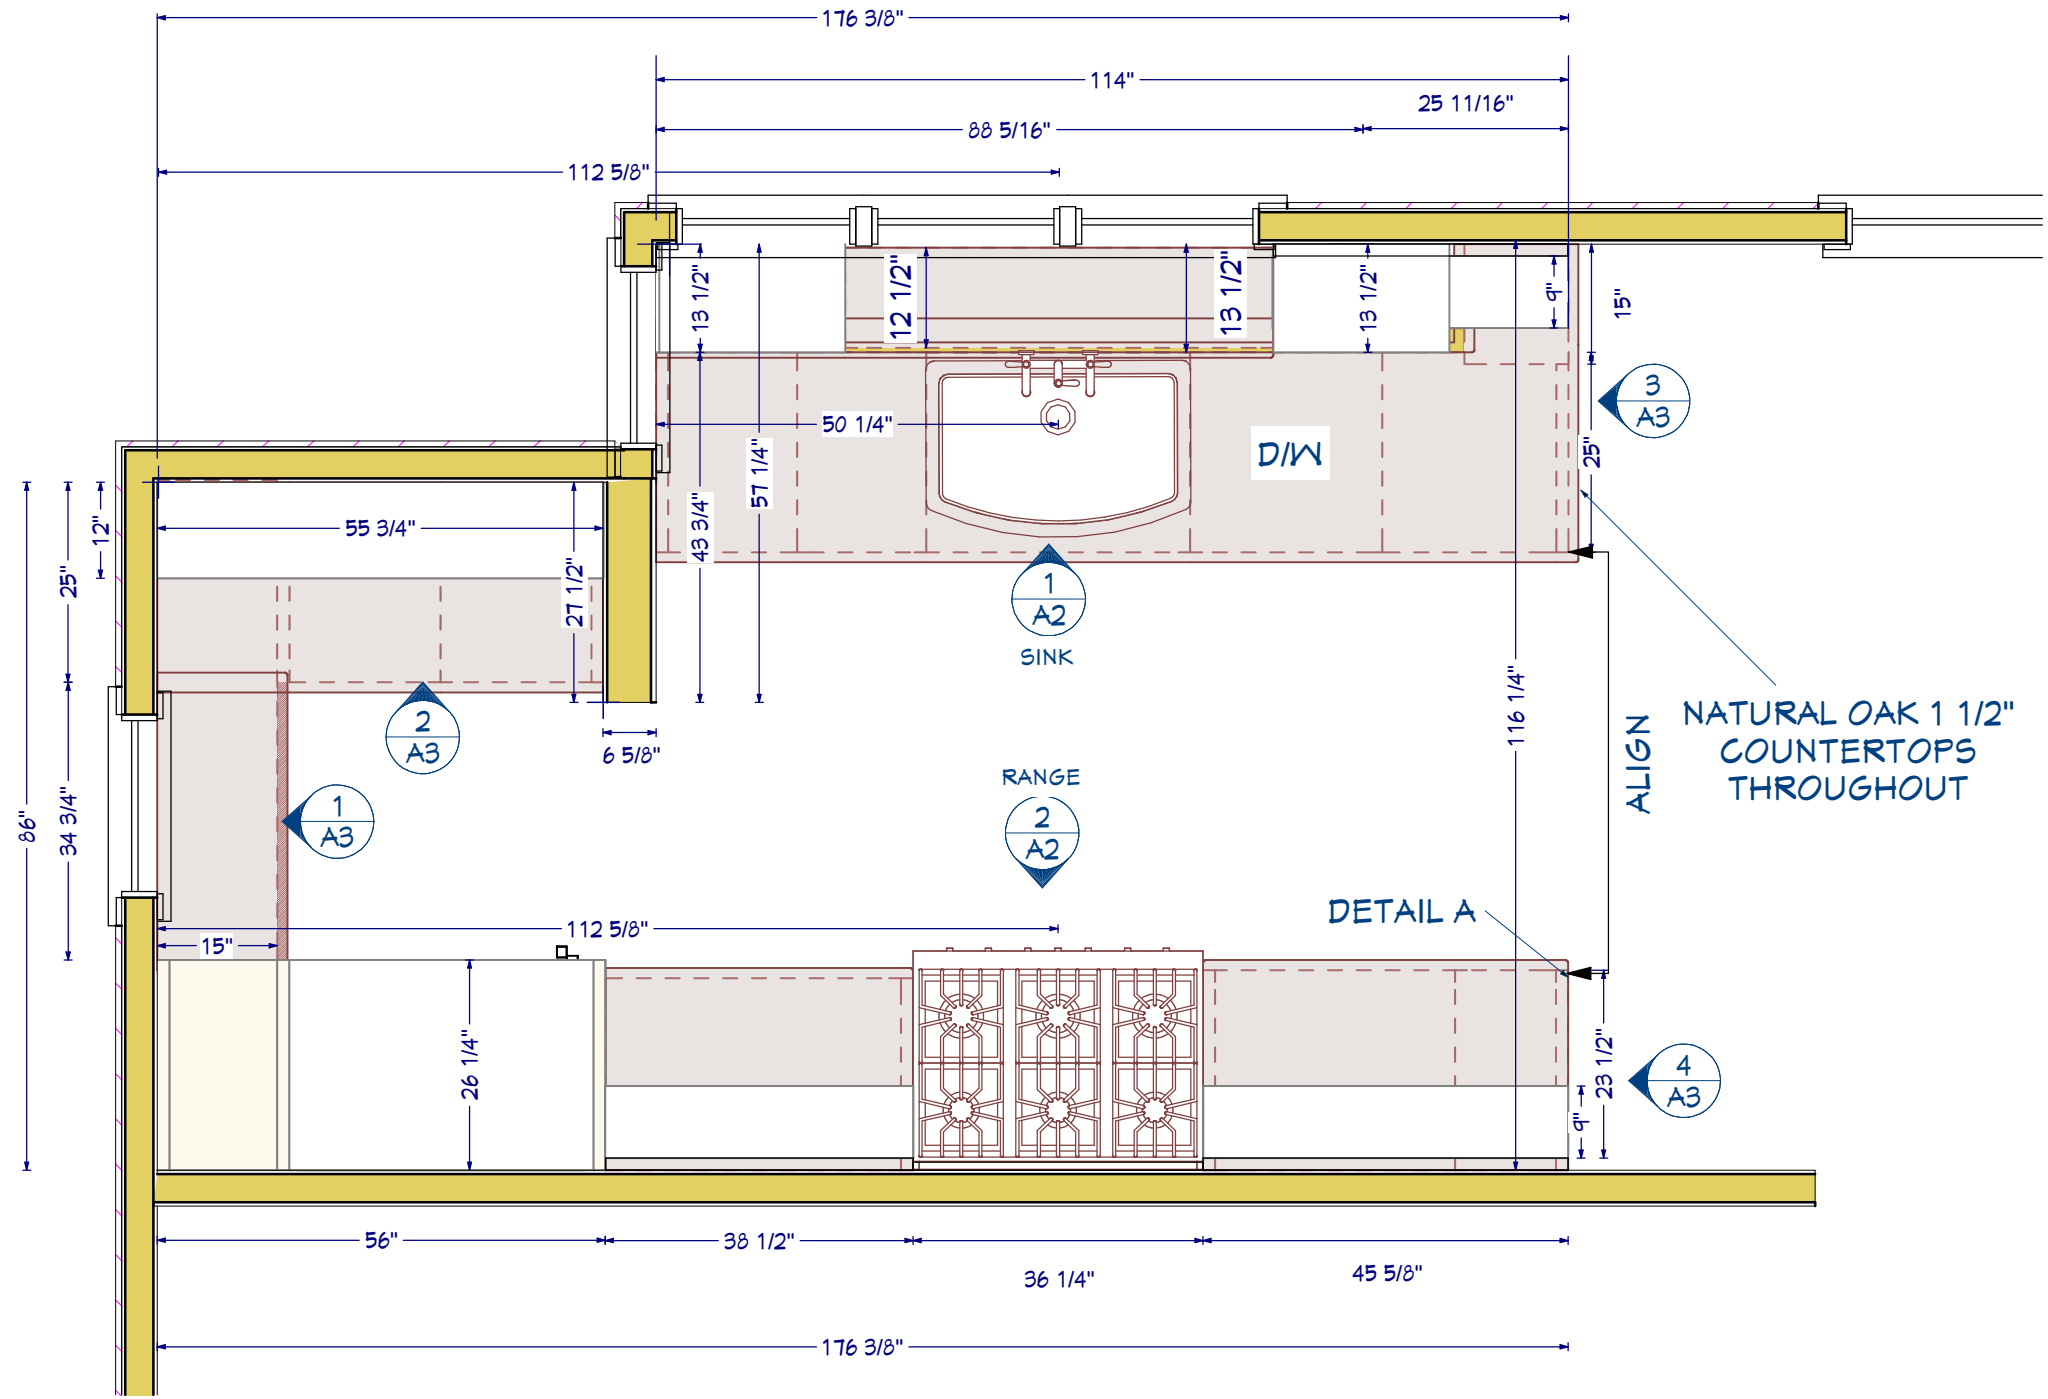


1 PROPOSED KITCHEN
 A1 Scale: 1/2" = 1'-0"


LAMBERT
 RESIDENCE

A1.1


2 of 9

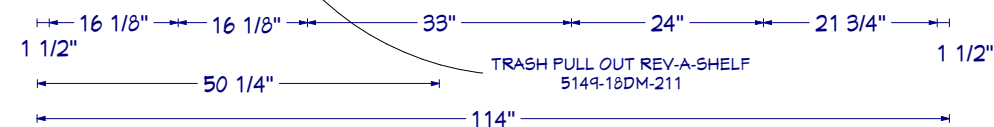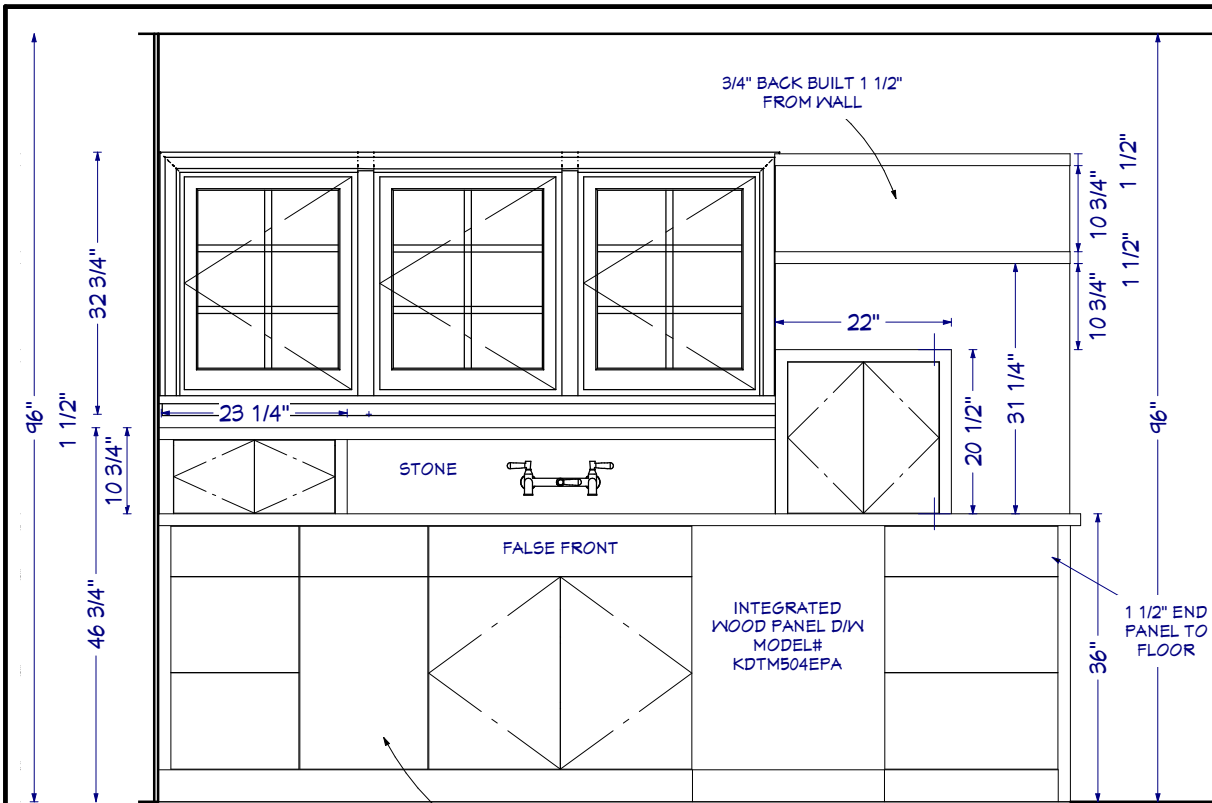


1
A2

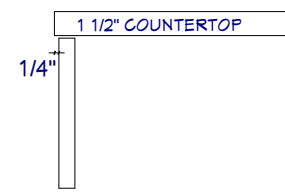

COUNTERTOP EDGE DETAIL
Scale: 1" = 1'-0"

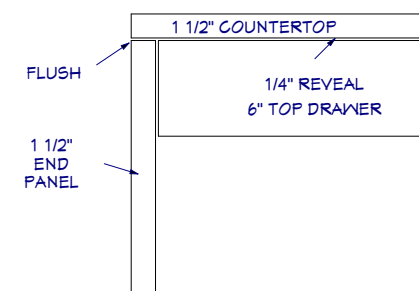

DETAIL A
Scale: 1" = 1'-0"

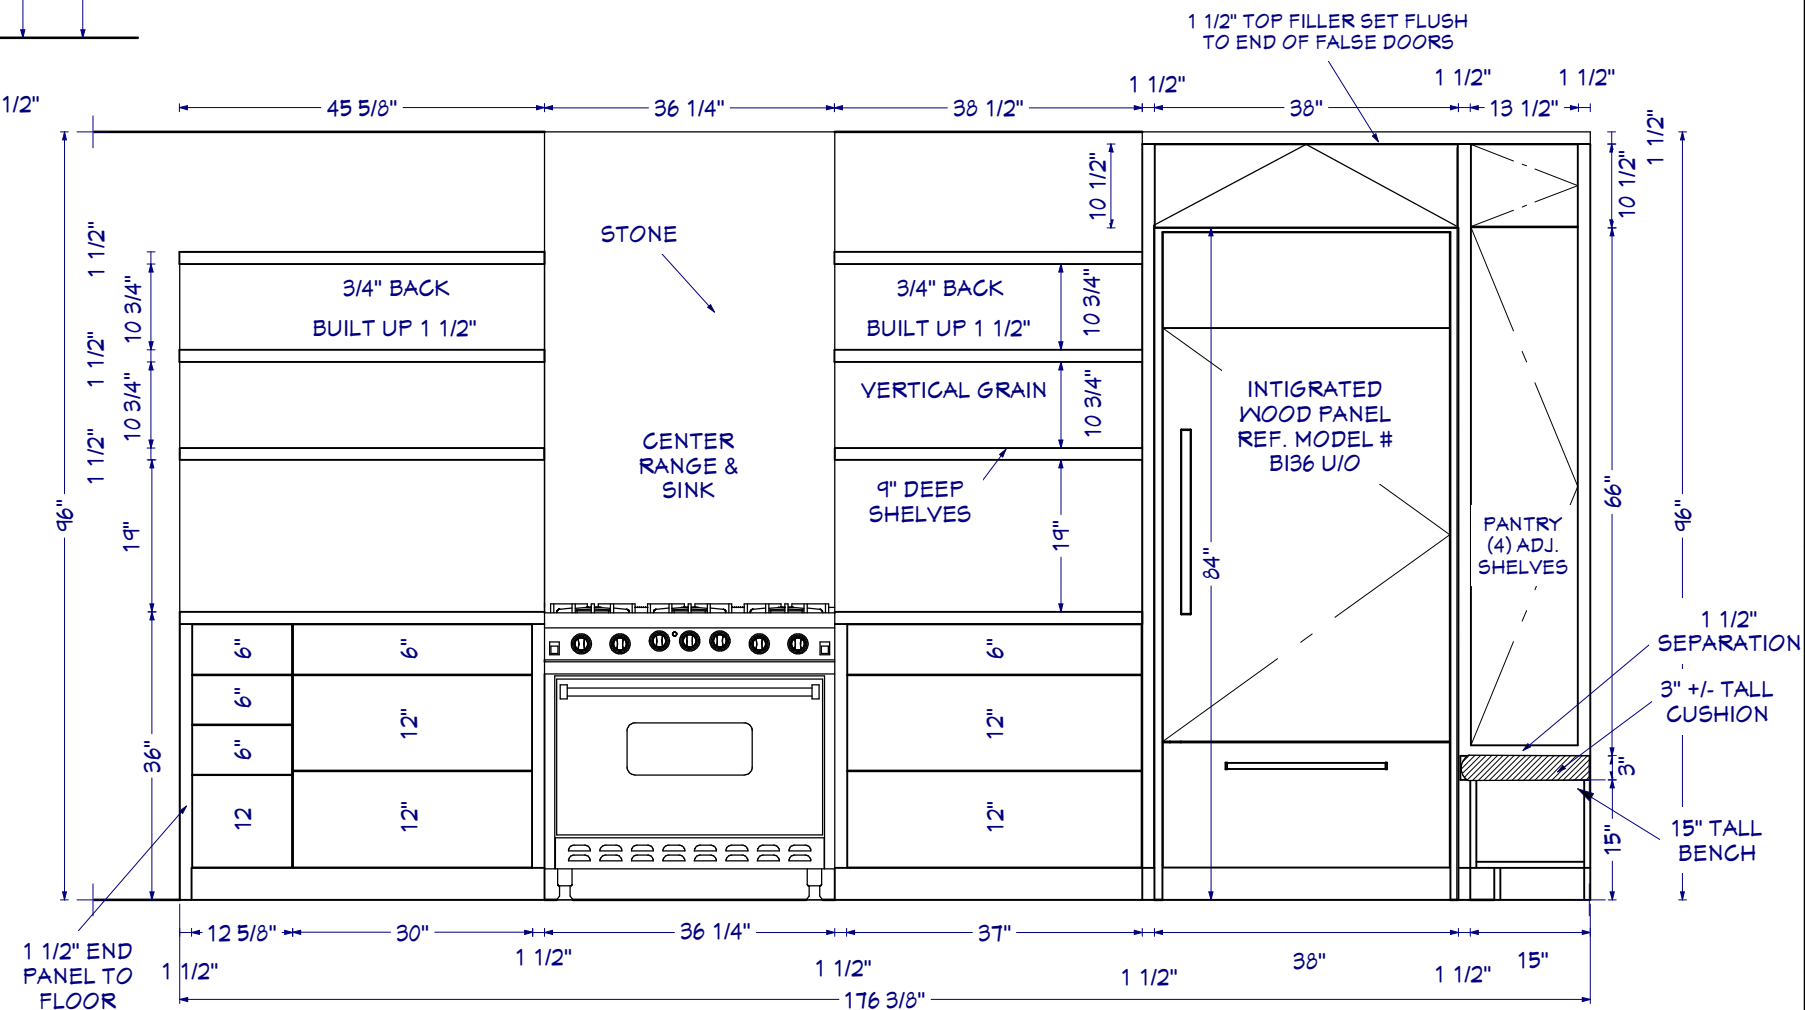

2
A2

1
A2 PROPOSED KITCHEN
Scale: 1/2" = 1'-0"

RELEASED FOR CONSTRUCTION


DRAWN BY: WHV
~ PHASE ~
DATE: 8/18/2015
REVISIONS:
DATE PRINTED: 8/18/2015 @ 4:57:55 PM

LAMBERT
RESIDENCE


A2.1

RELEASED FOR CONSTRUCTION


DRAWN BY: WHV
~ PHASE ~
DATE: 8/18/2015
REVISIONS:
DATE PRINTED: 8/18/2015 @ 4:51:55 PM

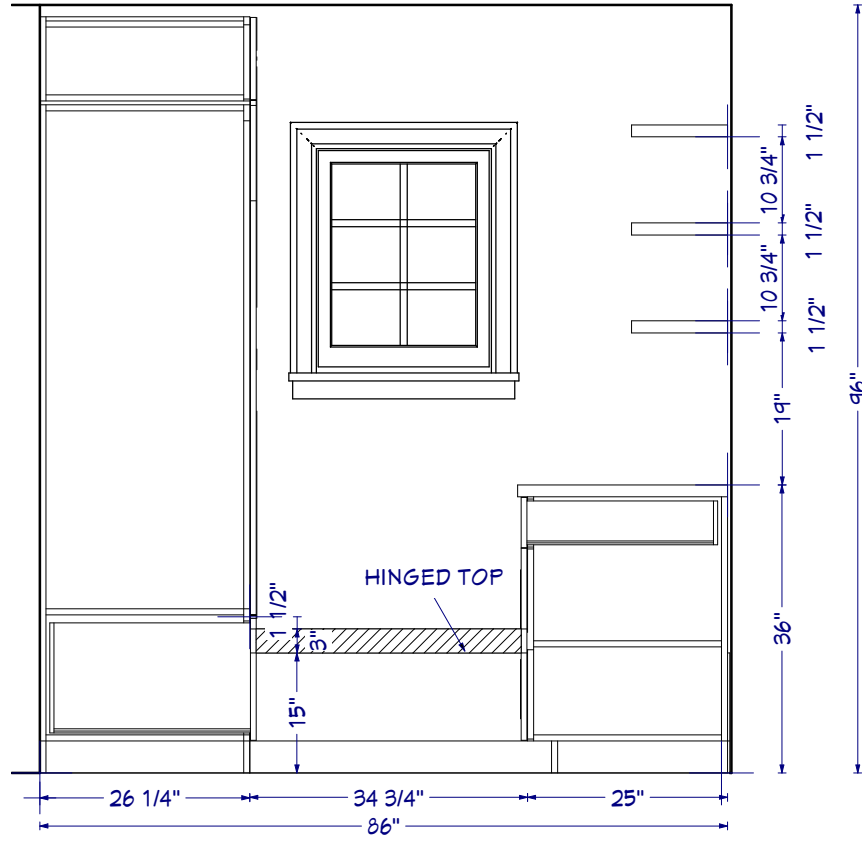


1
A3

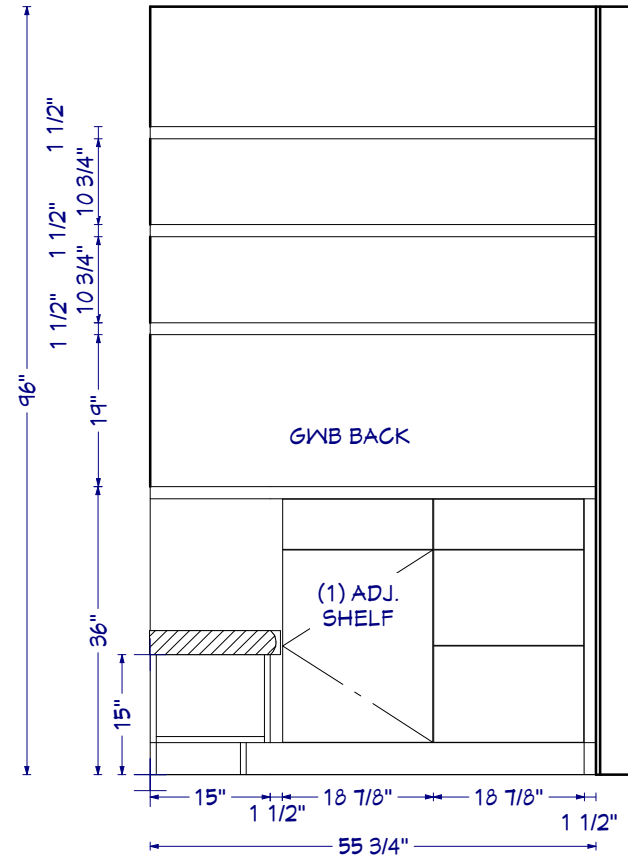

2
A3

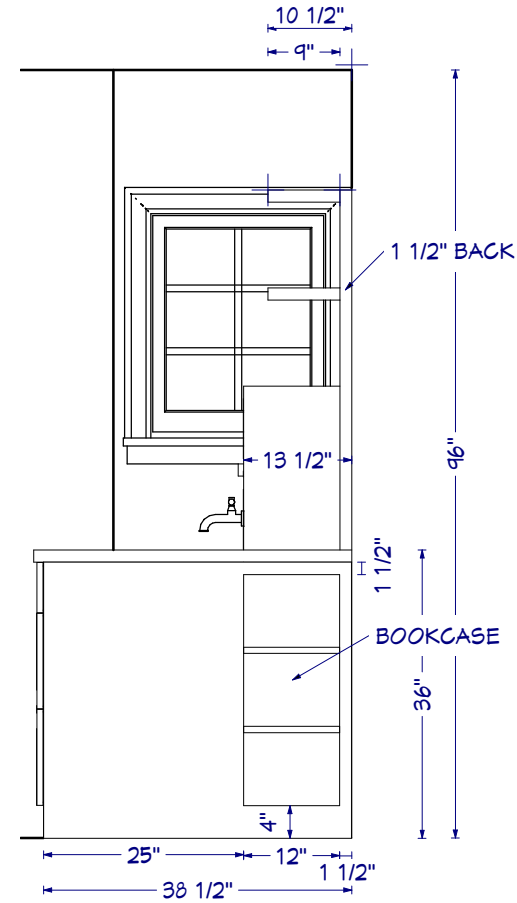

3
A3

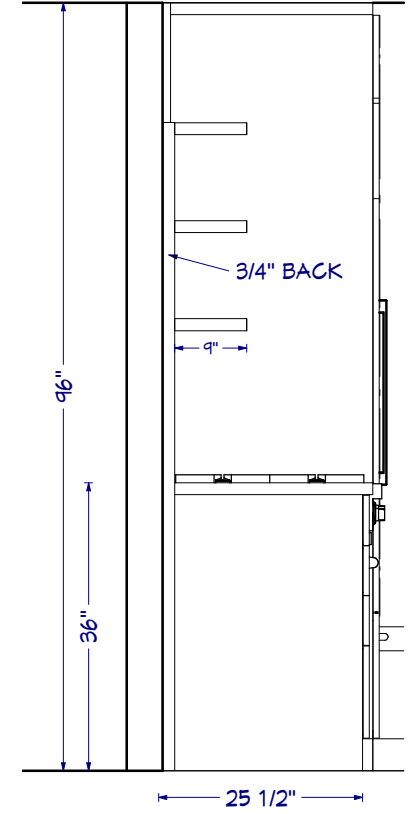

4
A3



RELEASED FOR CONSTRUCTION

DRAWN BY: WHY

~ PHASE ~

DATE:
8/18/2015

REVISIONS:

DATE PRINTED: 8/18/2015 @
4:51:55 PM

LAMBERT
RESIDENCE

A3.2

5 of 9

1 PROPOSED KITCHEN
A3 Scale: N/A

RELEASED FOR CONSTRUCTION

DRAWN BY: WHY

~ PHASE ~

DATE:
8/18/2015

REVISIONS:

DATE PRINTED: 8/18/2015 @
4:51:55 PM



1 PROPOSED KITCHEN
A3 Scale: N/A

LAMBERT
RESIDENCE

A3.3

6 of 9





RELEASED FOR CONSTRUCTION

DRAWN BY: WHV
~ PHASE ~
DATE:
8/18/2015
REVISIONS:


DATE PRINTED: 8/18/2015 @
4:51:55 PM

LAMBERT
RESIDENCE


3068

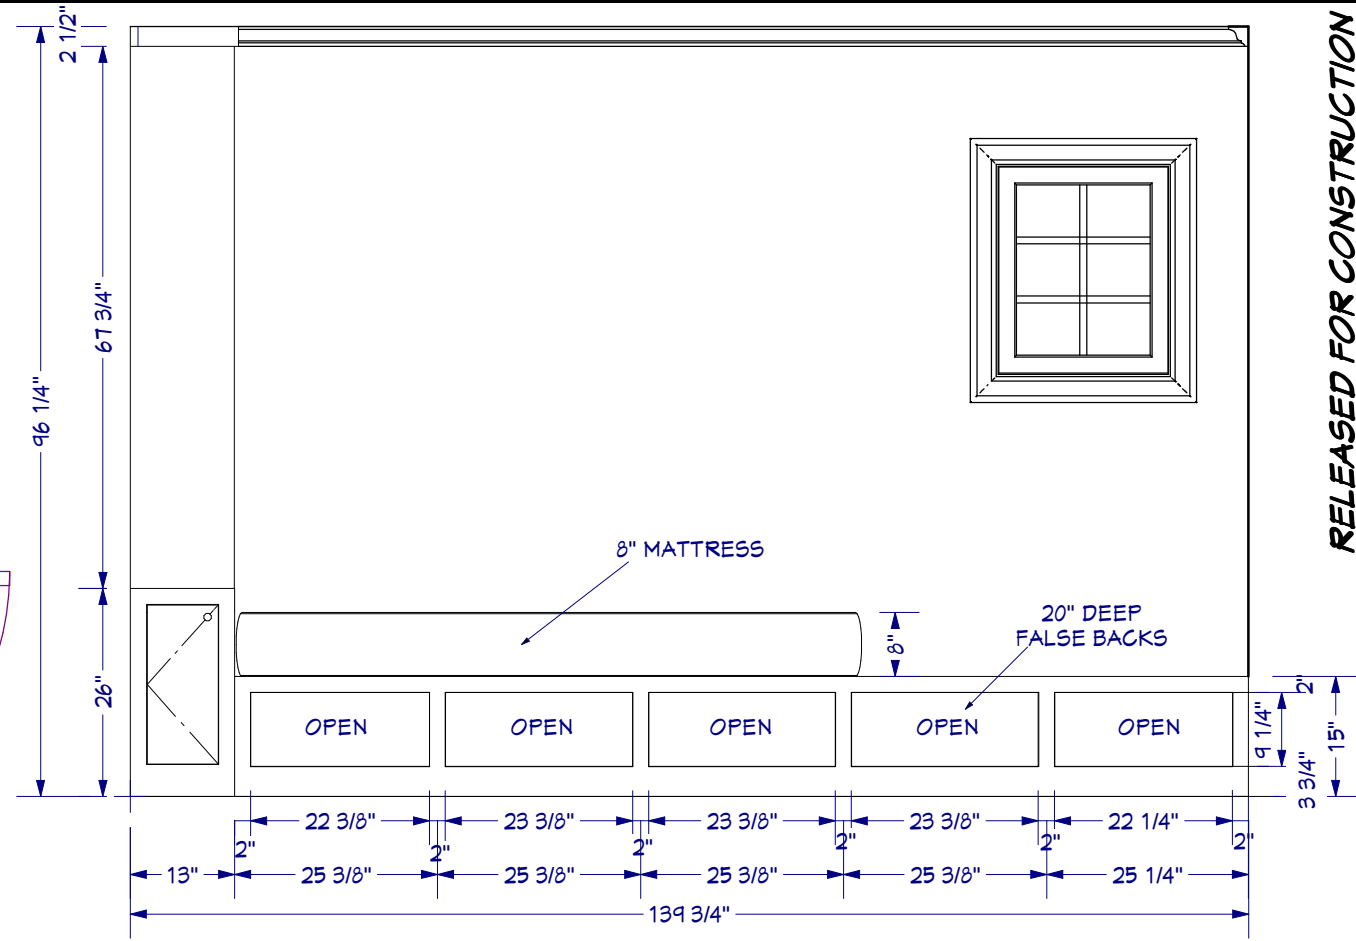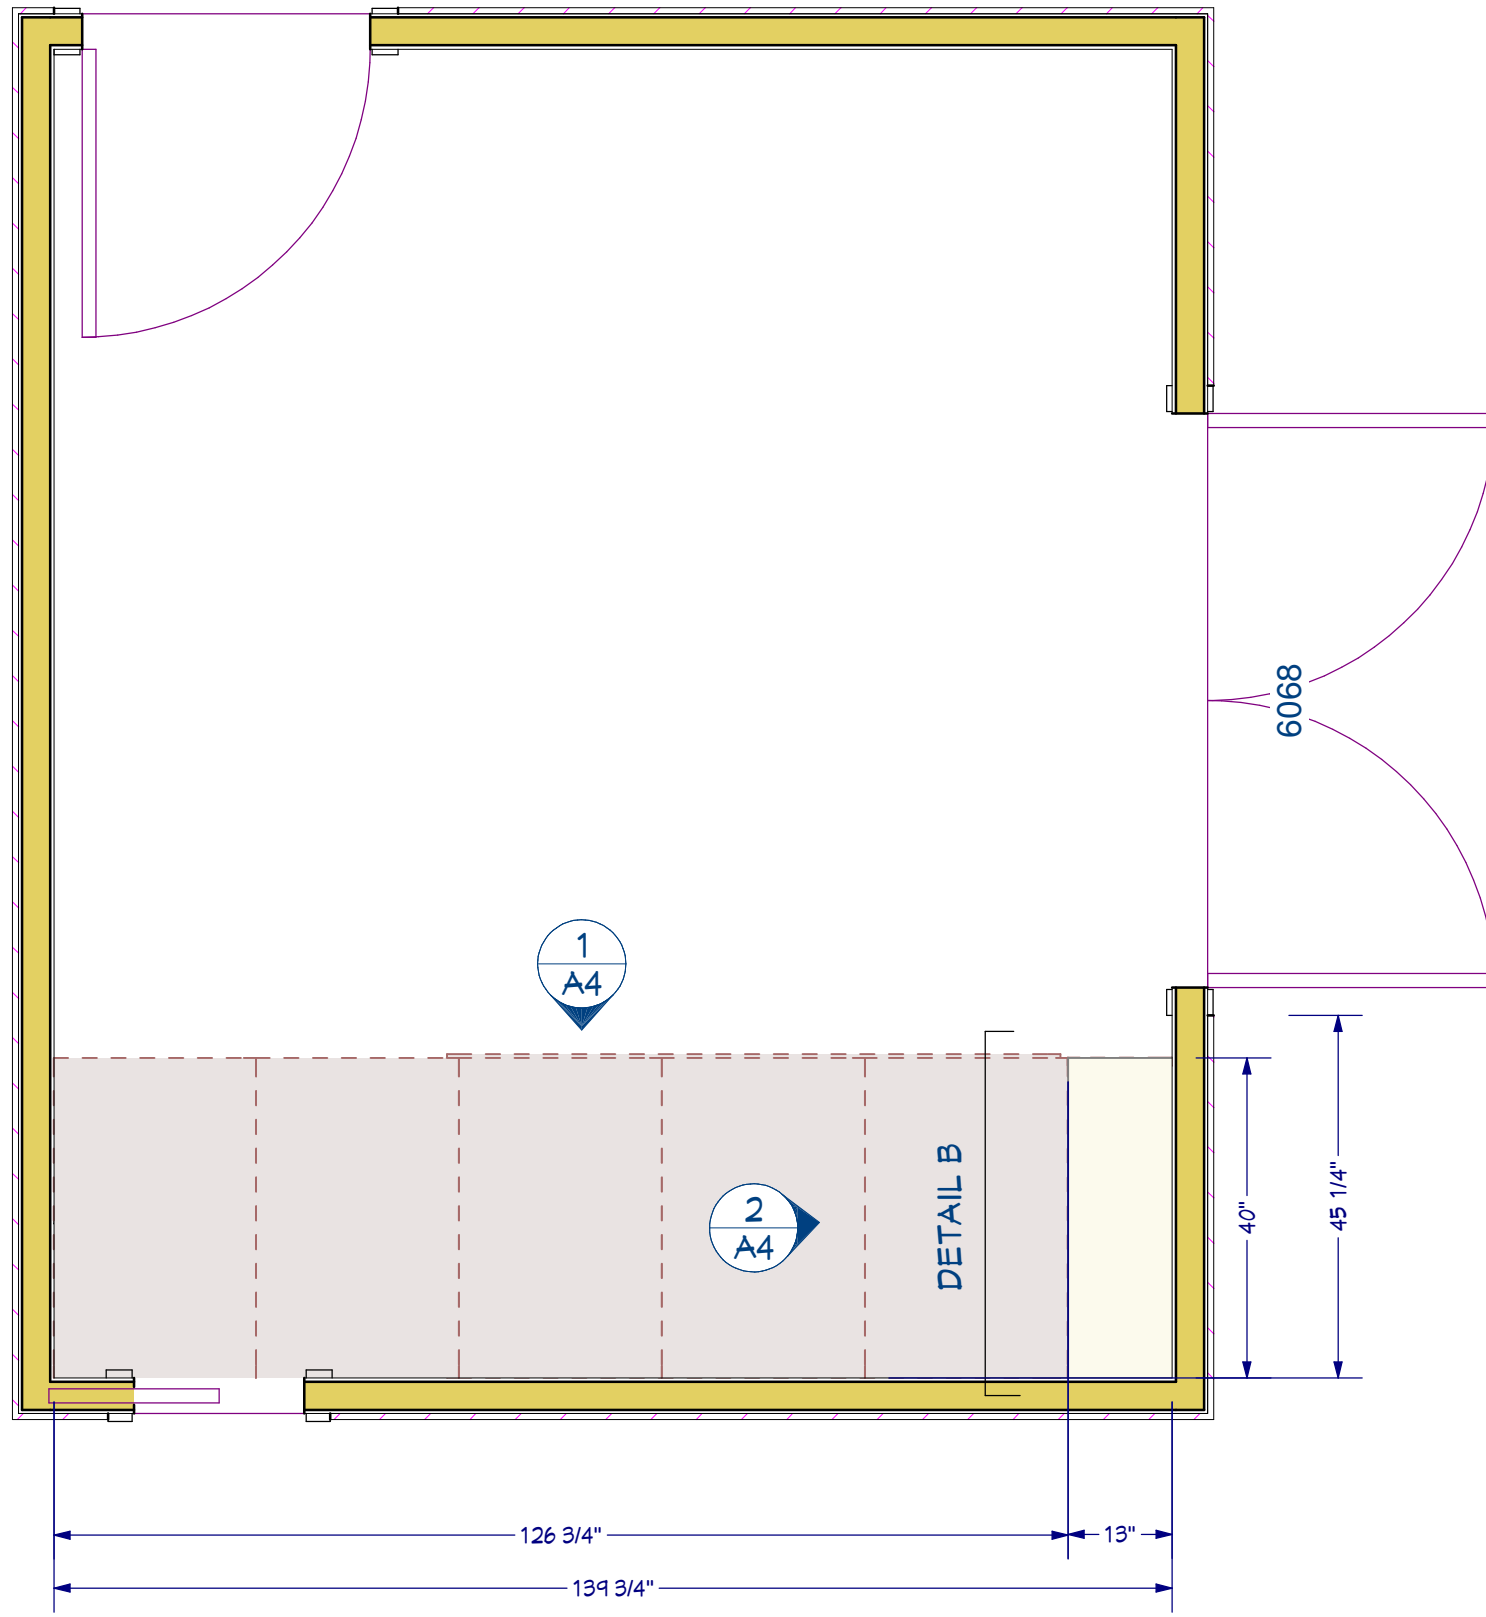

1
A4

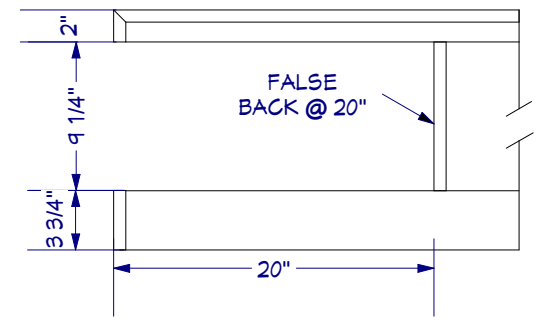

DETAIL B
Scale: 1" = 1'-0"

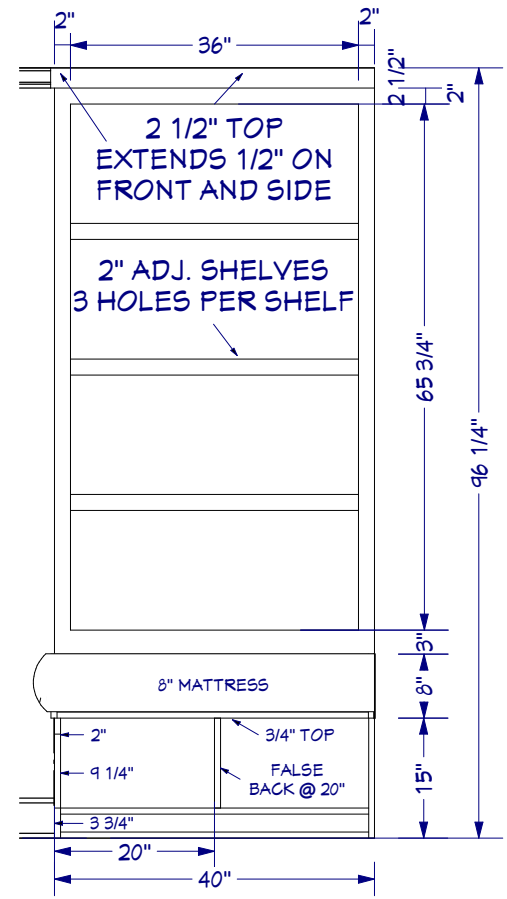

2
A4

RELEASED FOR CONSTRUCTION

DRAWN BY: WHV
~ PHASE ~
DATE: 8/18/2015
REVISIONS:
DATE PRINTED: 8/18/2015 @ 4:51:55 PM



LAMBERT
RESIDENCE

A4.1

1
A4 PROPOSED DEN
Scale: 1/2" = 1'-0"

RELEASED FOR CONSTRUCTION

DRAWN BY: WHV
~ PHASE ~
DATE: 8/18/2015
REVISIONS:
DATE PRINTED: 8/18/2015 @ 4:51:56 PM

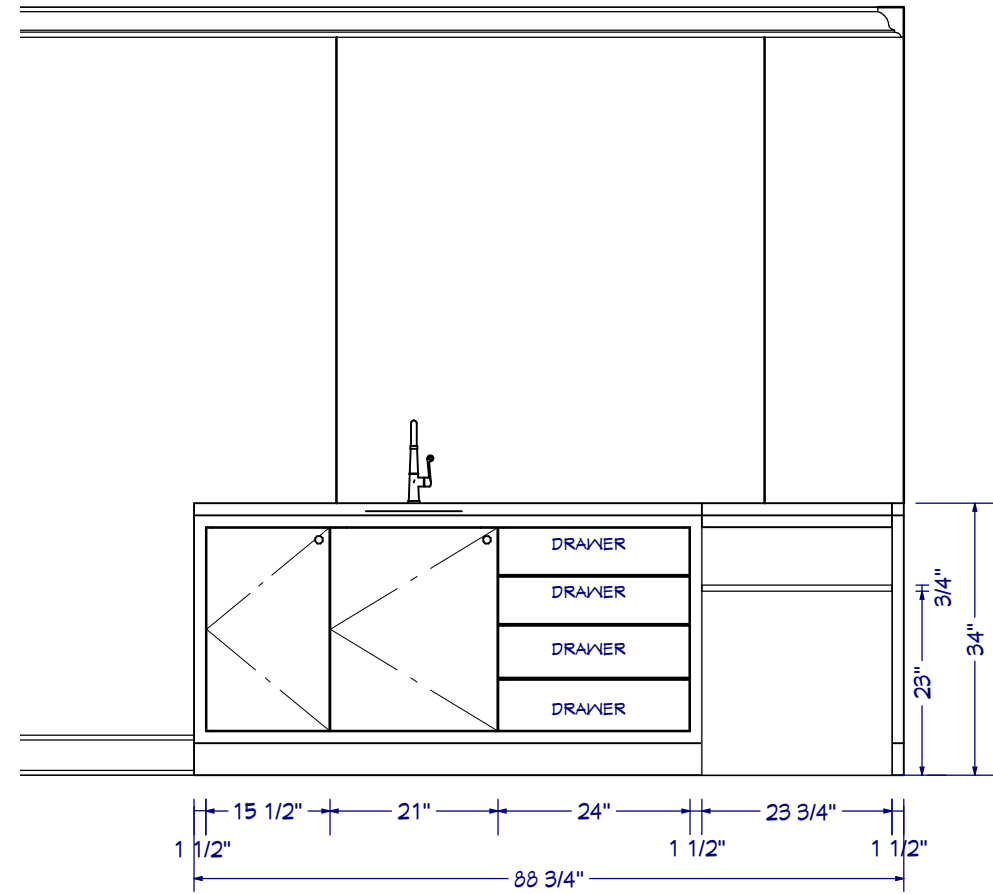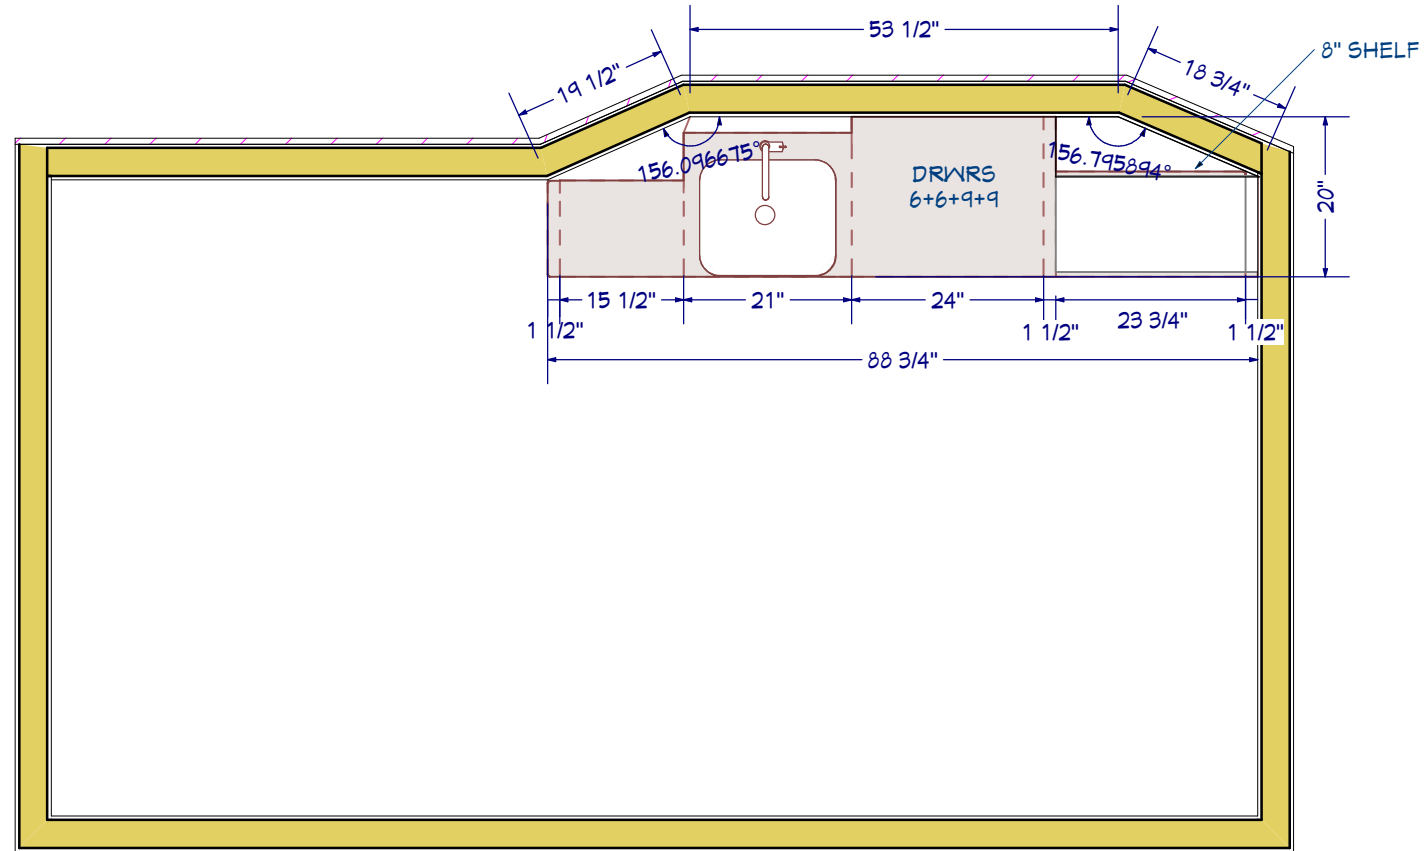

1
A5 PROPOSED BATHROOM
Scale: 1/2" = 1'-0"

1
A5

LAMBERT
RESIDENCE

A5.1

9 of 9