

WINSTON RESIDENCE

CONDO BATHROOM

ADDRESS

NOTE: CONTRACTOR TO BE RESPONSIBLE FOR PROPER EXECUTION AND COMPLETION OF PROJECT. ALL MEASUREMENTS ARE TO BE FIELD VERIFIED. CONSTRUCTION TO COMPLY WITH THE FOLLOWING CODES, AS WELL AS ALL LOCAL CODES.

- Building:** 2006 International Building Code (IBC), with 2007, 2009 & 2010 Ga. Amendments.
- Fire Safety:** 2006 International Fire Code (IFC), with 2007 & 2010 Ga. Amendments;
- Plumbing:** 2006 International Plumbing Code (IPC), with 2007, 2008, 2009, 2010, 2011 & 2012 Ga. Amendments.
- Mechanical:** 2006 International Mechanical Code (IMC), with 2007, 2008, 2010, 2011 & 2012 Ga. Amendments
- Fuel Gas:** 2006 International Fuel Gas Code (IFGC), with 2007, 2008, 2009, 2010 & 2012 Ga. Amendments
- Electrical:** 2011 National Electrical Code

DRAWING INDEX

- A0.0 COVER
- AB.1 EXISTING FLOOR PLAN
- A1.1 PROPOSED FLOOR PLAN

24-HOUR CONTACT


NAME: WILLIAM VERHEY
 ADDRESS: Efficient CAD
 3585 Fallen Oak Ln.
 Buford, GA 30519
 PHONE: 404-502-1201
 EMAIL: William@EfficientCAD.com
 WEBSITE: www.EfficientCAD.com



NOT RELEASED FOR CONSTRUCTION


DRAWN BY: WHV
 ~ PHASE ~
 DATE: 4/21/2014
 REVISIONS:
 DATE PRINTED: 4/21/2014 @ 2:54:54 PM

Efficient CAD
 Atlanta, GA 30338
 Office: 404-502-1201
 www.EfficientCAD.com
 William@EfficientCAD.com

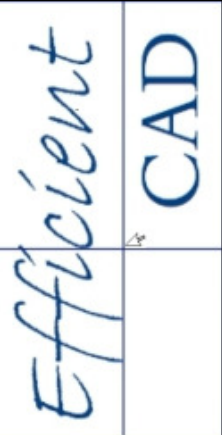

WINSTON RESIDENCE
 Address
 City/State

1 EXISTING PLAN
 AB1 Scale: N/A

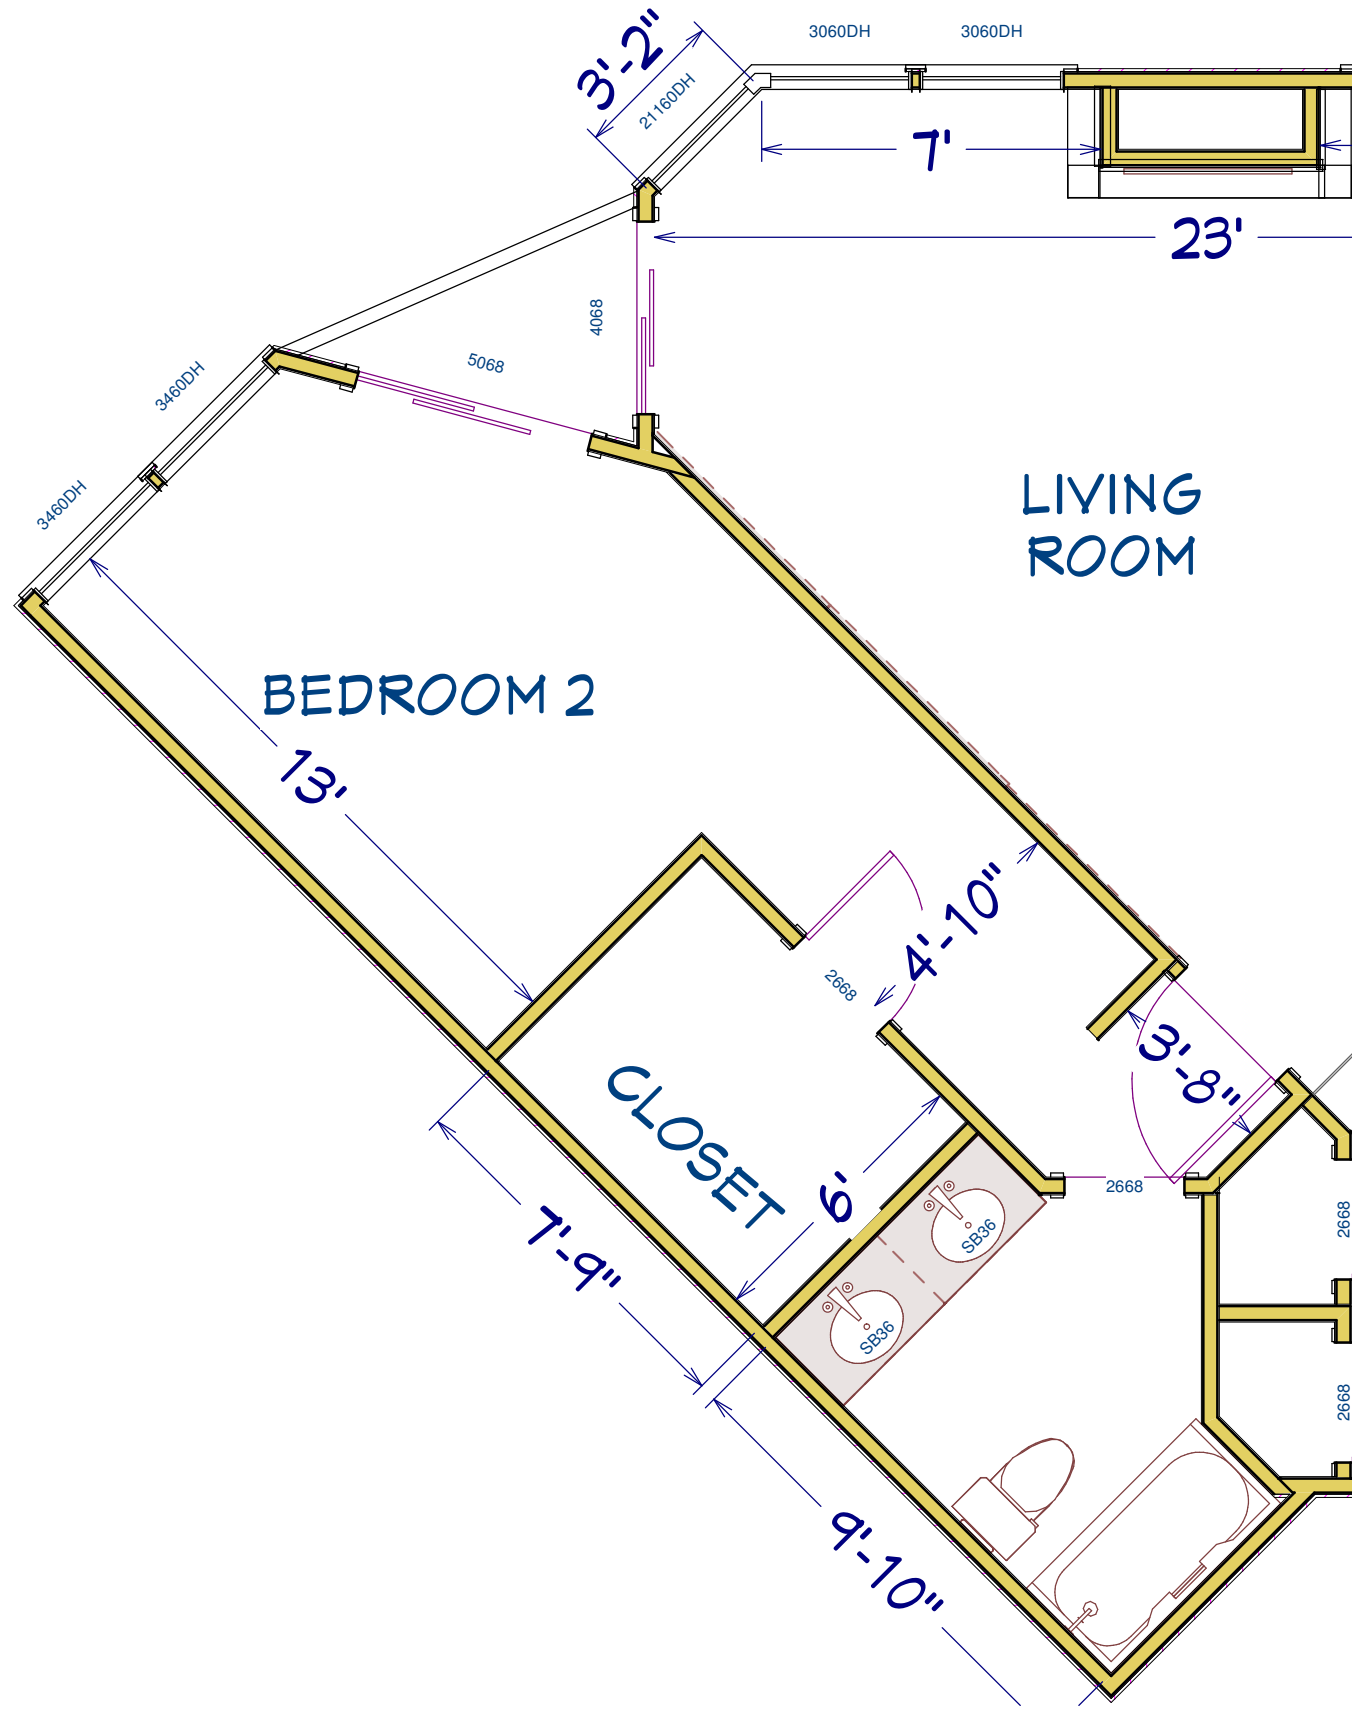

NOT RELEASED FOR CONSTRUCTION


DRAWN BY: WHV
 ~ PHASE ~
 DATE: 4/21/2014
 REVISIONS:
 DATE PRINTED: 4/21/2014 @ 2:54:55 PM

Efficient CAD
 Atlanta, GA 30338
 Office: 404-502-1201
 www.EfficientCAD.com
 William@EfficientCAD.com

Efficient
 CAD

WINSTON
 RESIDENCE
 Address
 City/State

AB1
 2 of 8

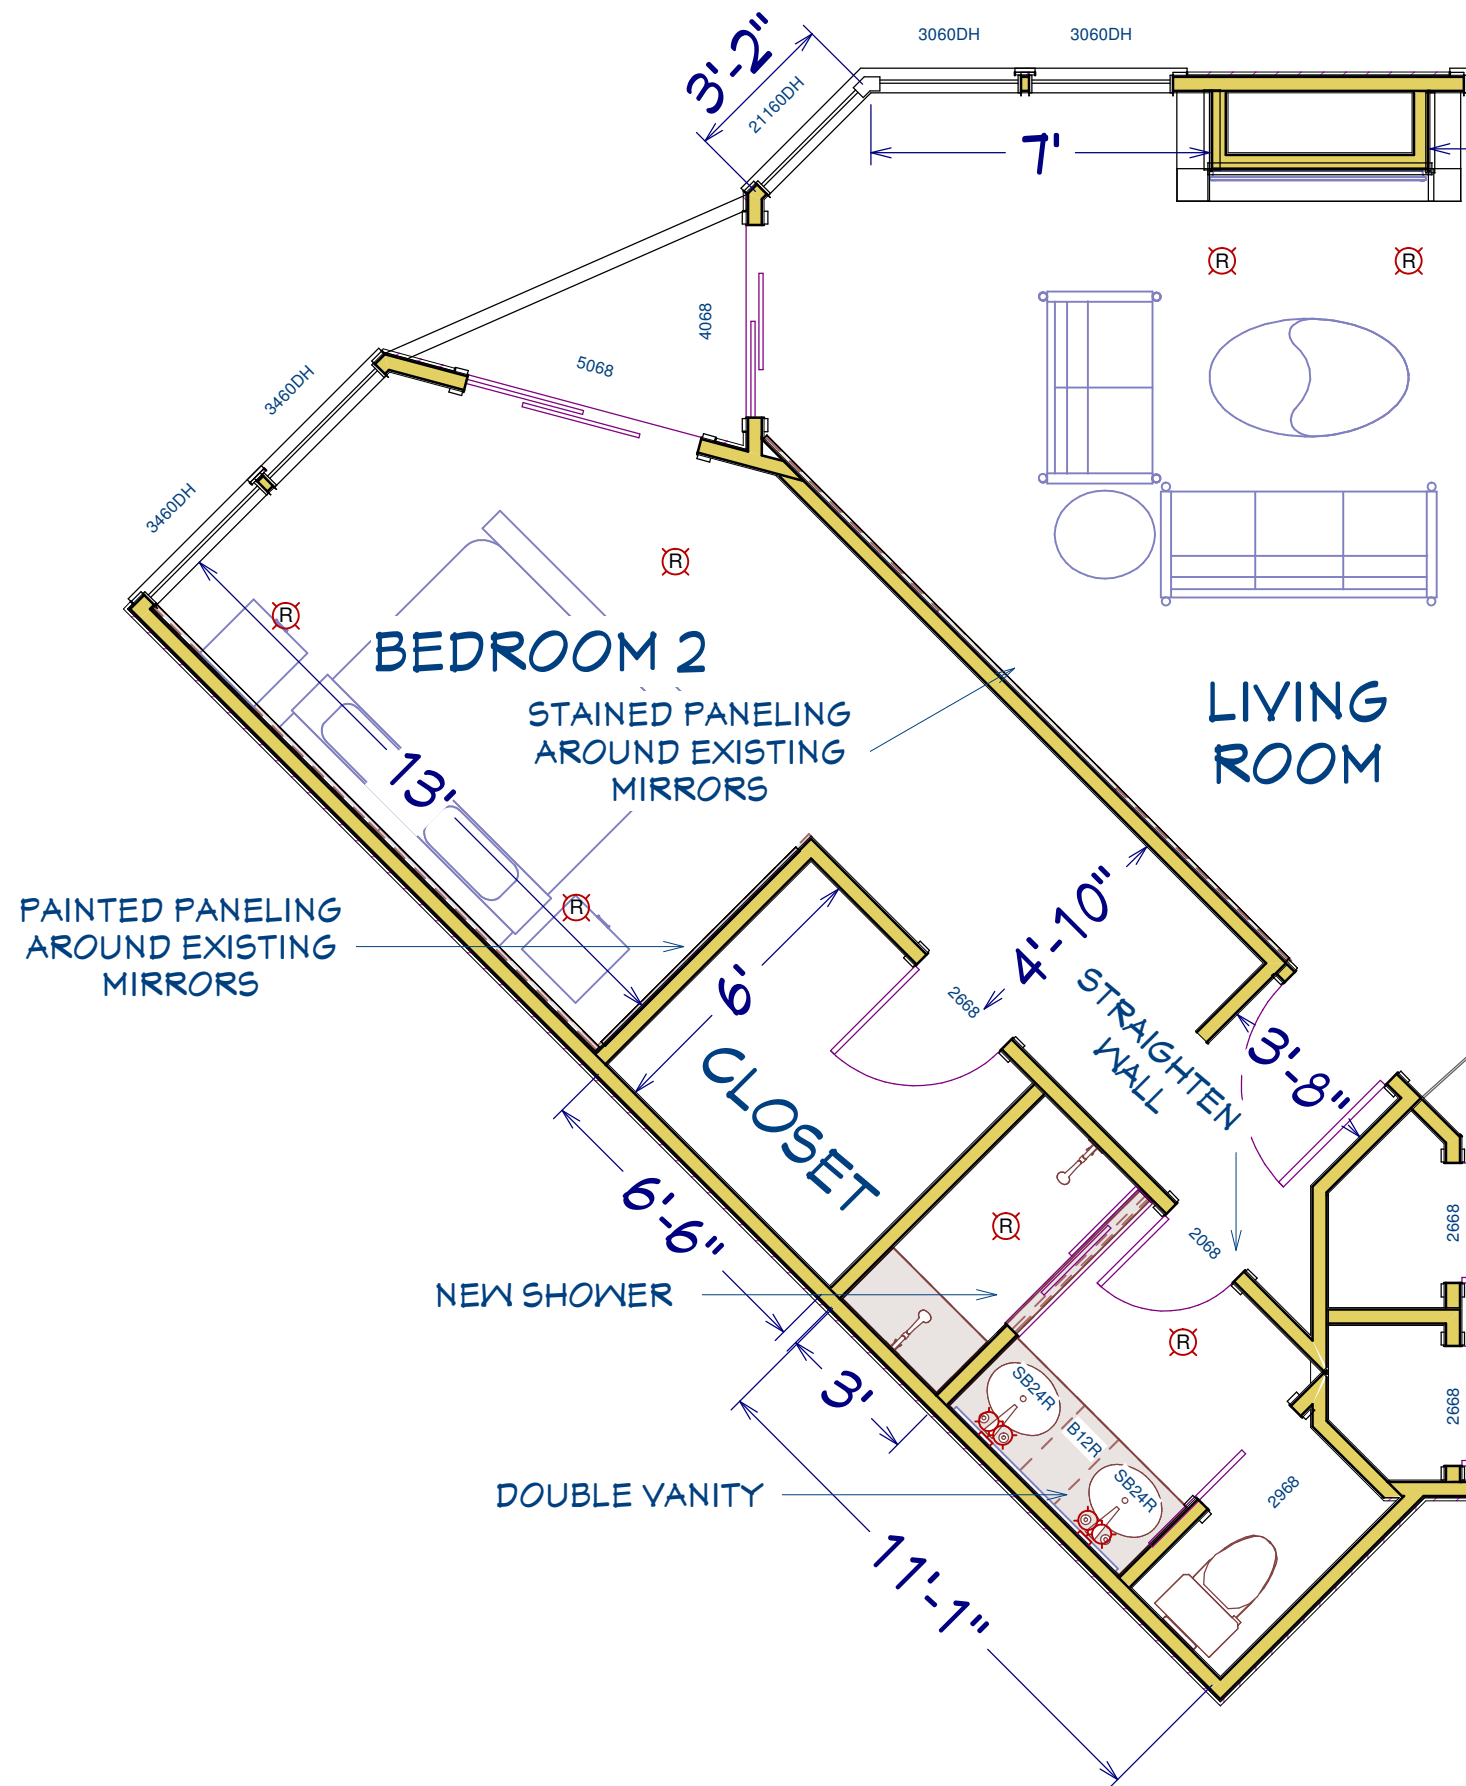


NOT RELEASED FOR CONSTRUCTION

DRAWN BY: WHV
 ~ PHASE ~
 DATE:
 4/21/2014
 REVISIONS:

 DATE PRINTED: 4/21/2014 @
 2:54:55 PM

Efficient CAD
 Atlanta, GA 30338
 Office: 404-502-1201
 www.EfficientCAD.com
 William@EfficientCAD.com

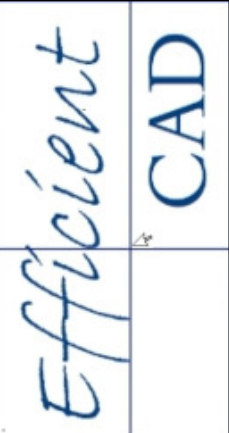

**WINSTON
 RESIDENCE**
 Address
 City/State


A1.1
 3 of 8



NOT RELEASED FOR CONSTRUCTION

DRAWN BY: WHY
~ PHASE ~
DATE: 4/21/2014
REVISIONS:
DATE PRINTED: 4/21/2014 @ 2:54:55 PM

Efficient CAD
Atlanta, GA 30338
Office: 404-502-1201
www.EfficientCAD.com
William@EfficientCAD.com

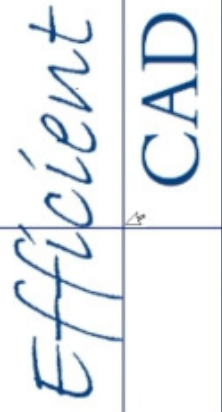

**WINSTON
RESIDENCE**
Address
City/State