

# SMITH RESIDENCE

## ADDITION

1234 Eastside Drive, Marietta GA 30062

DECEMBER 10, 2012

**NOT RELEASED FOR CONSTRUCTION**

DRAWN BY: WHV  
 ~ PHASE ~  
 DATE:  
 XX/XX/XXX  
 REVISIONS: 10-31-12  
 DATE PRINTED: 7/5/2013 @ 12:24:22 PM

THESE DRAWINGS ARE PROTECTED BY THE COPYRIGHT LAWS OF THE UNITED STATES. THESE DRAWINGS OR ANY PART THEREOF MAY NOT BE USED FOR ANY PURPOSE OR REPRODUCED IN ANY FORM OR BY ANY MEANS WITHOUT THE WRITTEN CONSENT OF MOSAIC GROUP, ARCHITECTS AND REMODELERS, INC.

### *DRAWING INDEX*

### *24-HOUR CONTACT*




A0.0	COVER
AB. 1-3	EXISTING FLOOR PLANS
AB 4-7	EXISTING ELEVATIONS
A1.1-3	PROPOSED FLOOR PLANS
A4-7	PROPOSED ELEVATIONS
A.8.1	FOUNDATION PLAN
A.9.1	ROOF PLAN
E.1-3	ELECTRICAL PLANS

NAME:  
 ADDRESS:  
 PHONE NO.:  
 FAX NO:  
 EMAIL:

**SMITH  
 RESIDENCE**  
 1234 Eastside Drive  
 Marietta GA 30062

**A0.0**

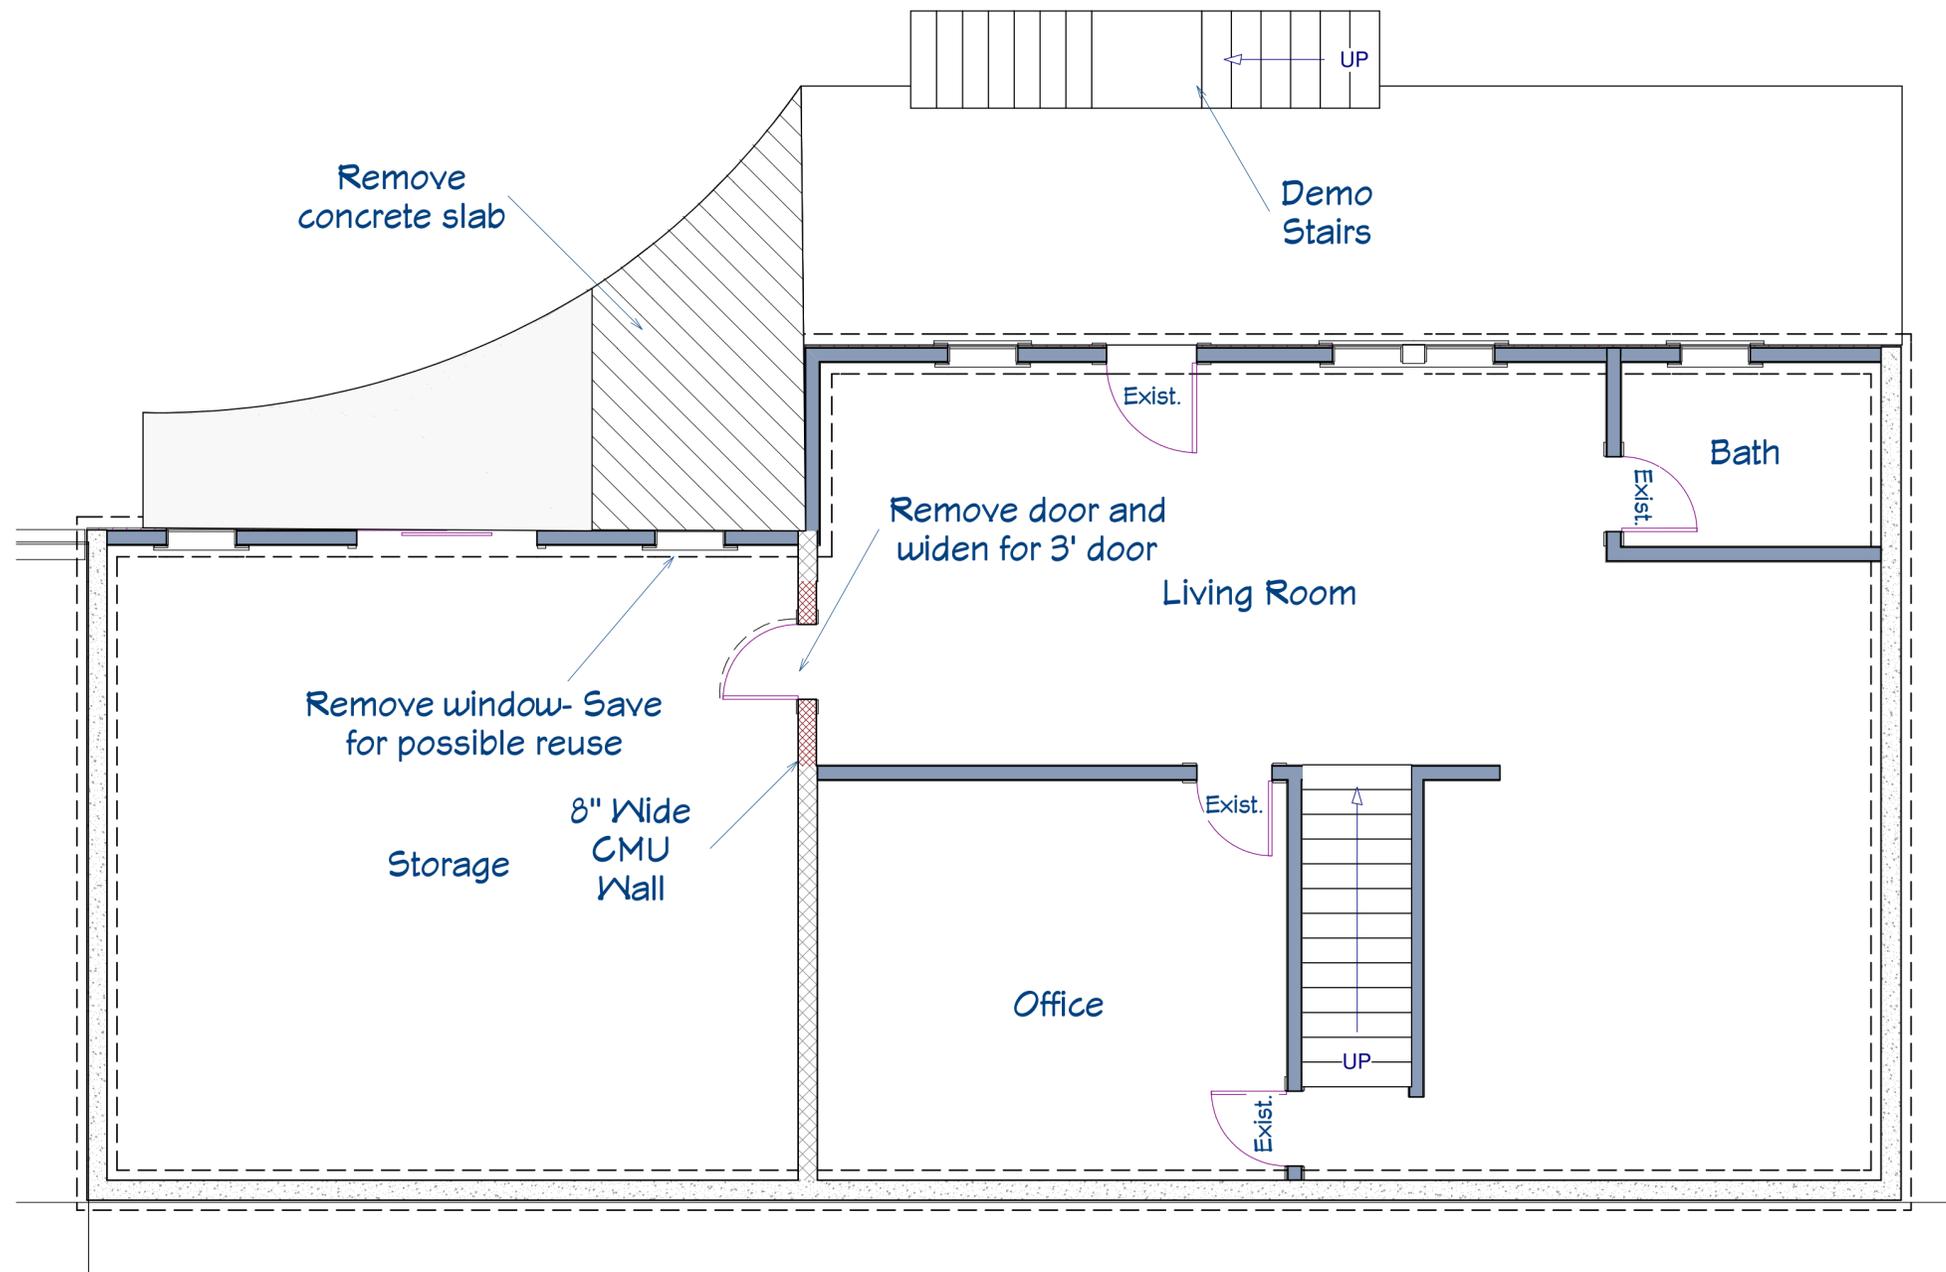

1 Demo Terrace Level  
 AB.1 Scale: 1/4" = 1'-0"

NOT RELEASED FOR CONSTRUCTION

DRAWN BY: WHV  
 ~ PHASE ~  
 DATE:  
 XX/XX/XXX  
 REVISIONS: 10-31-12  
 DATE PRINTED: 7/5/2013 @ 12:24:23 PM

THESE DRAWINGS ARE PROTECTED BY THE COPYRIGHT LAWS OF THE UNITED STATES. THESE DRAWINGS OR ANY PART THEREOF MAY NOT BE USED FOR ANY PURPOSE OR REPRODUCED IN ANY FORM OR BY ANY MEANS WITHOUT THE WRITTEN CONSENT OF MOSAIC GROUP, ARCHITECTS AND REMODELERS, INC.

**SMITH RESIDENCE**  
 1234 Eastside Drive  
 Marietta GA 30062

**AB.1**  
 2 of 31







1 EXISTING FRONT ELEVATION  
 AB.4 Scale: 1/4" = 1'-0"

NOT RELEASED FOR CONSTRUCTION

DRAWN BY: WHV  
 ~ PHASE ~  
 DATE:  
 XX/XX/XXX  
 REVISIONS: 10-31-12  
 DATE PRINTED: 7/5/2013 @ 12:24:23 PM

THESE DRAWINGS ARE PROTECTED BY THE COPYRIGHT LAWS OF THE UNITED STATES. THESE DRAWINGS OR ANY PART THEREOF MAY NOT BE USED FOR ANY PURPOSE OR REPRODUCED IN ANY FORM OR BY ANY MEANS WITHOUT THE WRITTEN CONSENT OF MOSAIC GROUP, ARCHITECTS AND REMODELERS, INC.


SMITH  
 RESIDENCE  
 1234 Eastside Drive  
 Marietta GA 30062

AB.4  
 5 of 31

NOT RELEASED FOR CONSTRUCTION

DRAWN BY: WHV  
~ PHASE ~  
DATE:  
XX/XX/XXX  
REVISIONS: 10-31-12  
DATE PRINTED: 7/5/2013 @ 12:24:23 PM

THESE DRAWINGS ARE PROTECTED BY THE COPYRIGHT LAWS OF THE UNITED STATES. THESE DRAWINGS OR ANY PART THEREOF MAY NOT BE USED FOR ANY PURPOSE OR REPRODUCED IN ANY FORM OR BY ANY MEANS WITHOUT THE WRITTEN CONSENT OF MOSAIC GROUP, ARCHITECTS AND REMODELERS, INC.

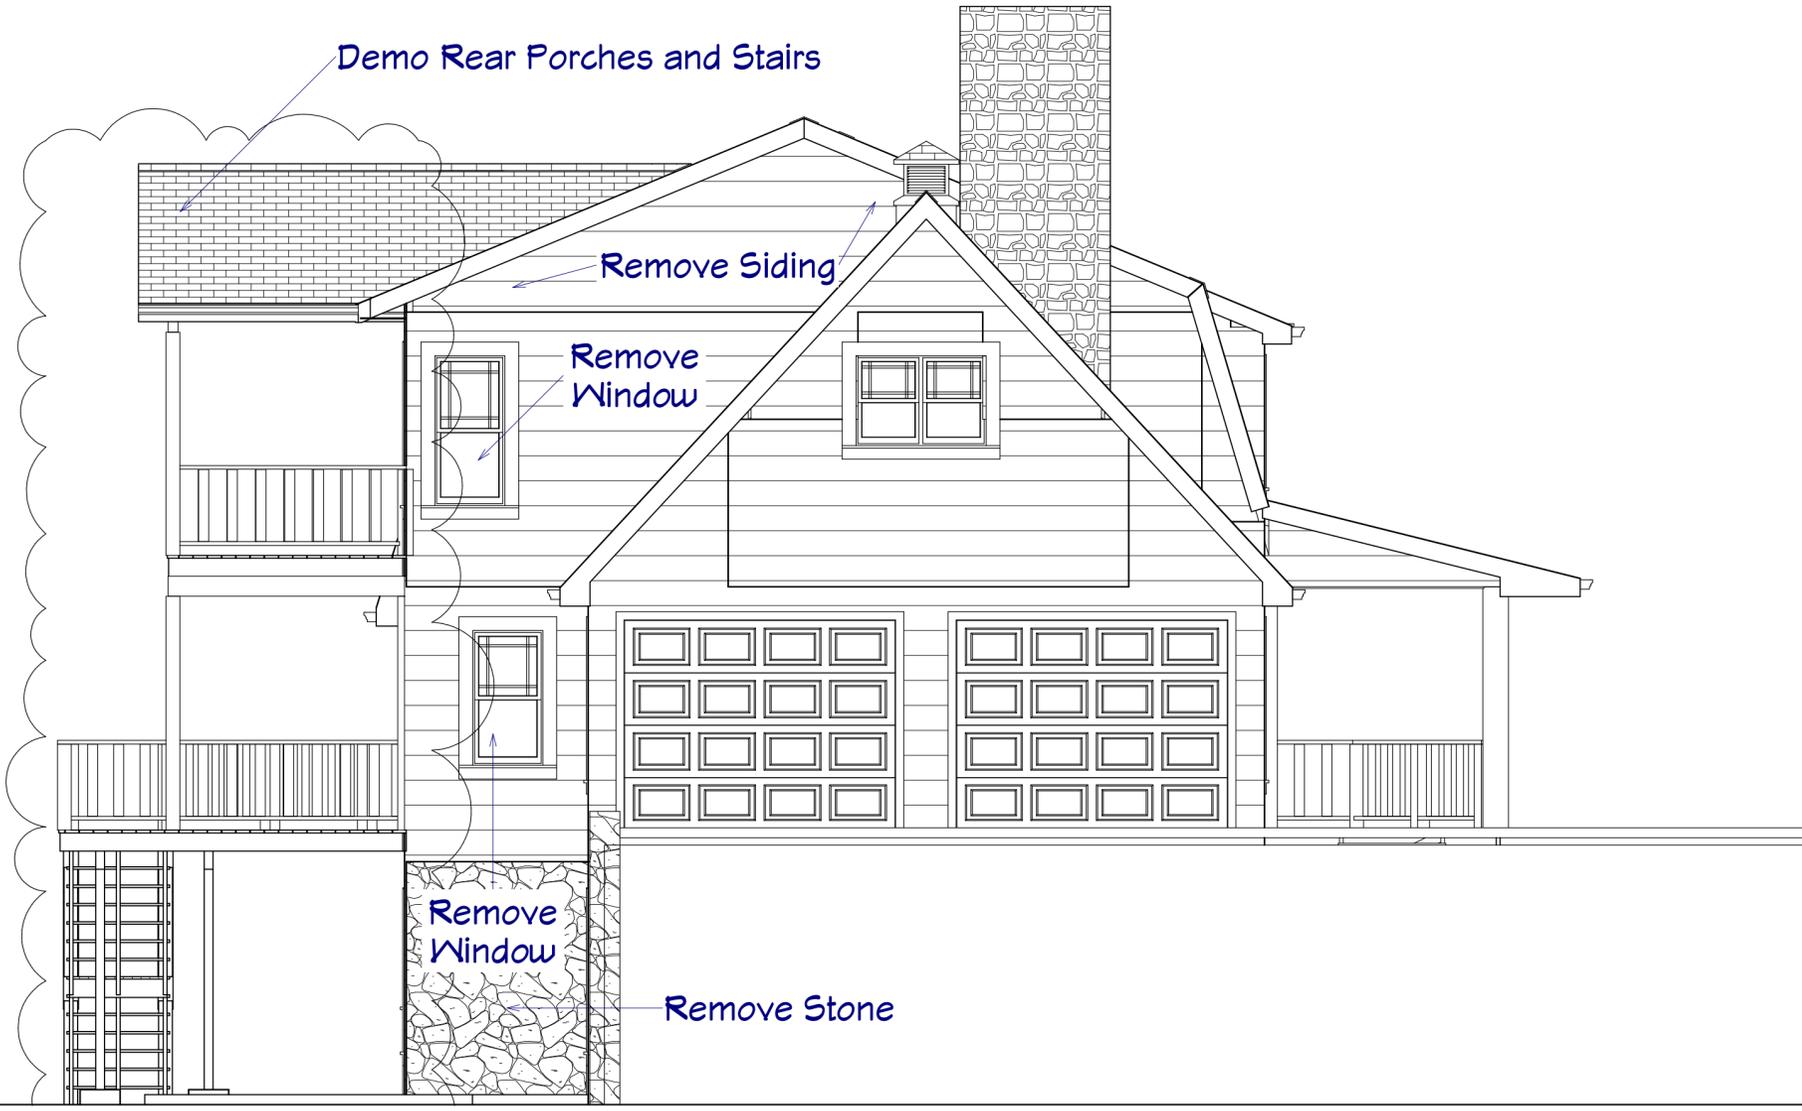

SMITH  
RESIDENCE  
1234 Eastside Drive  
Marietta GA 30062

AB.5  
6 of 31

1 EXISTING RIGHT ELEVATION  
AB.5 Scale: 1/4" = 1'-0"




**NOT RELEASED FOR CONSTRUCTION**

DRAWN BY: WHV  
 ~ PHASE ~  
 DATE: XX/XX/XXX  
 REVISIONS: 10-31-12  
 DATE PRINTED: 7/5/2013 @ 12:24:23 PM

THESE DRAWINGS ARE PROTECTED BY THE COPYRIGHT LAWS OF THE UNITED STATES. THESE DRAWINGS OR ANY PART THEREOF MAY NOT BE USED FOR ANY PURPOSE OR REPRODUCED IN ANY FORM OR BY ANY MEANS WITHOUT THE WRITTEN CONSENT OF MOSAIC GROUP, ARCHITECTS AND REMODELERS, INC.

**SMITH RESIDENCE**  
 1234 Eastside Drive  
 Marietta GA 30062

1 EXISTING REAR ELEVATION  
 AB.6 Scale: 1/4" = 1'-0"

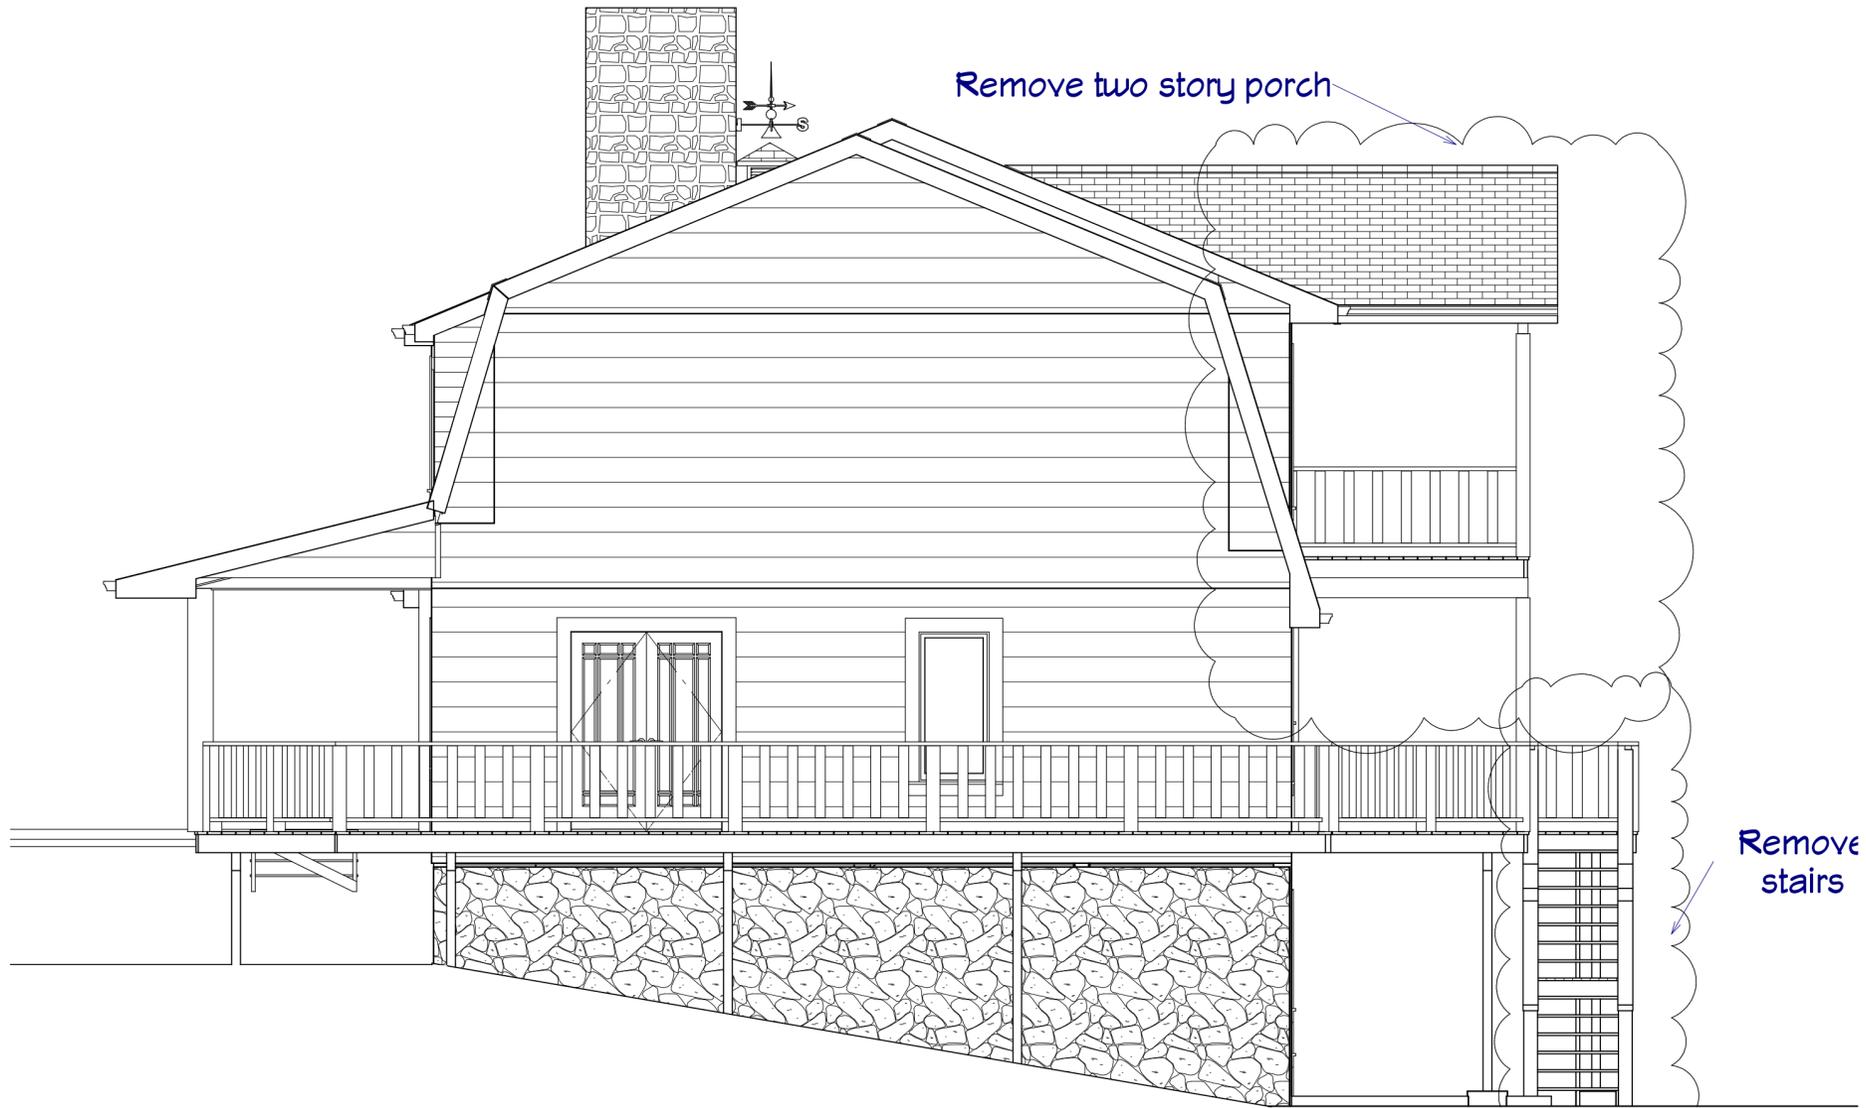

1 EXISTING LEFT ELEVATION  
 AB.7 Scale: 1/4" = 1'-0"

NOT RELEASED FOR CONSTRUCTION

DRAWN BY: WHV  
 ~ PHASE ~  
 DATE:  
 XX/XX/XXX  
 REVISIONS: 10-31-12  
 DATE PRINTED: 7/5/2013 @ 12:24:24 PM

THESE DRAWINGS ARE PROTECTED BY THE COPYRIGHT LAWS OF THE UNITED STATES. THESE DRAWINGS OR ANY PART THEREOF MAY NOT BE USED FOR ANY PURPOSE OR REPRODUCED IN ANY FORM OR BY ANY MEANS WITHOUT THE WRITTEN CONSENT OF MOSAIC GROUP, ARCHITECTS AND REMODELERS, INC.

SMITH  
 RESIDENCE  
 1234 Eastside Drive  
 Marietta GA 30062

AB.7  
 8 of 31

Install 1/4" thick Plexiglas over window from inside elevator shaft

Note: All dimensions are from face of framing to face of framing or face of existing surfaces to face of framing.

Covered Area

Relocate Stairs

Walls to flair at bottom

Refer to elevator drawings by manufacturer for all details and dimensions required

Stone on lower half of tower

2x6 Stud Wall

New log siding stained to match existing

Existing Concrete

Elevator

Existing Slab

Must be 2 x4 framed wall

New 16" stone piers at existing columns

HALL

Siding

Tile Floor

Existing Basement to remain as is

BATH

New door

Widen door to 2'-8" or 2'-10" without cutting masonry wall

LIVING ROOM

Patch Tile on Floor as Required

1g Tile Floor

STORAGE

Exist. 8" Concrete Wall w. Bar Joists

OFFICE

UP

NOT RELEASED FOR CONSTRUCTION

DRAWN BY: WHV

~ PHASE ~

DATE: XX/XX/XXX

REVISIONS: 10-31-12


DATE PRINTED: 7/5/2013 @ 12:24:24 PM

THESE DRAWINGS ARE PROTECTED BY THE COPYRIGHT LAWS OF THE UNITED STATES. THESE DRAWINGS OR ANY PART THEREOF MAY NOT BE USED FOR ANY PURPOSE OR REPRODUCED IN ANY FORM OR BY ANY MEANS WITHOUT THE WRITTEN CONSENT OF MOSAIC GROUP, ARCHITECTS AND REMODELERS, INC.

SMITH RESIDENCE  
1234 Eastside Drive  
Marietta GA 30062

A.1.1  
9 of 31

1 PROPOSED TERRACE LEVEL  
A.1.1 Scale: 1/4" = 1'-0"

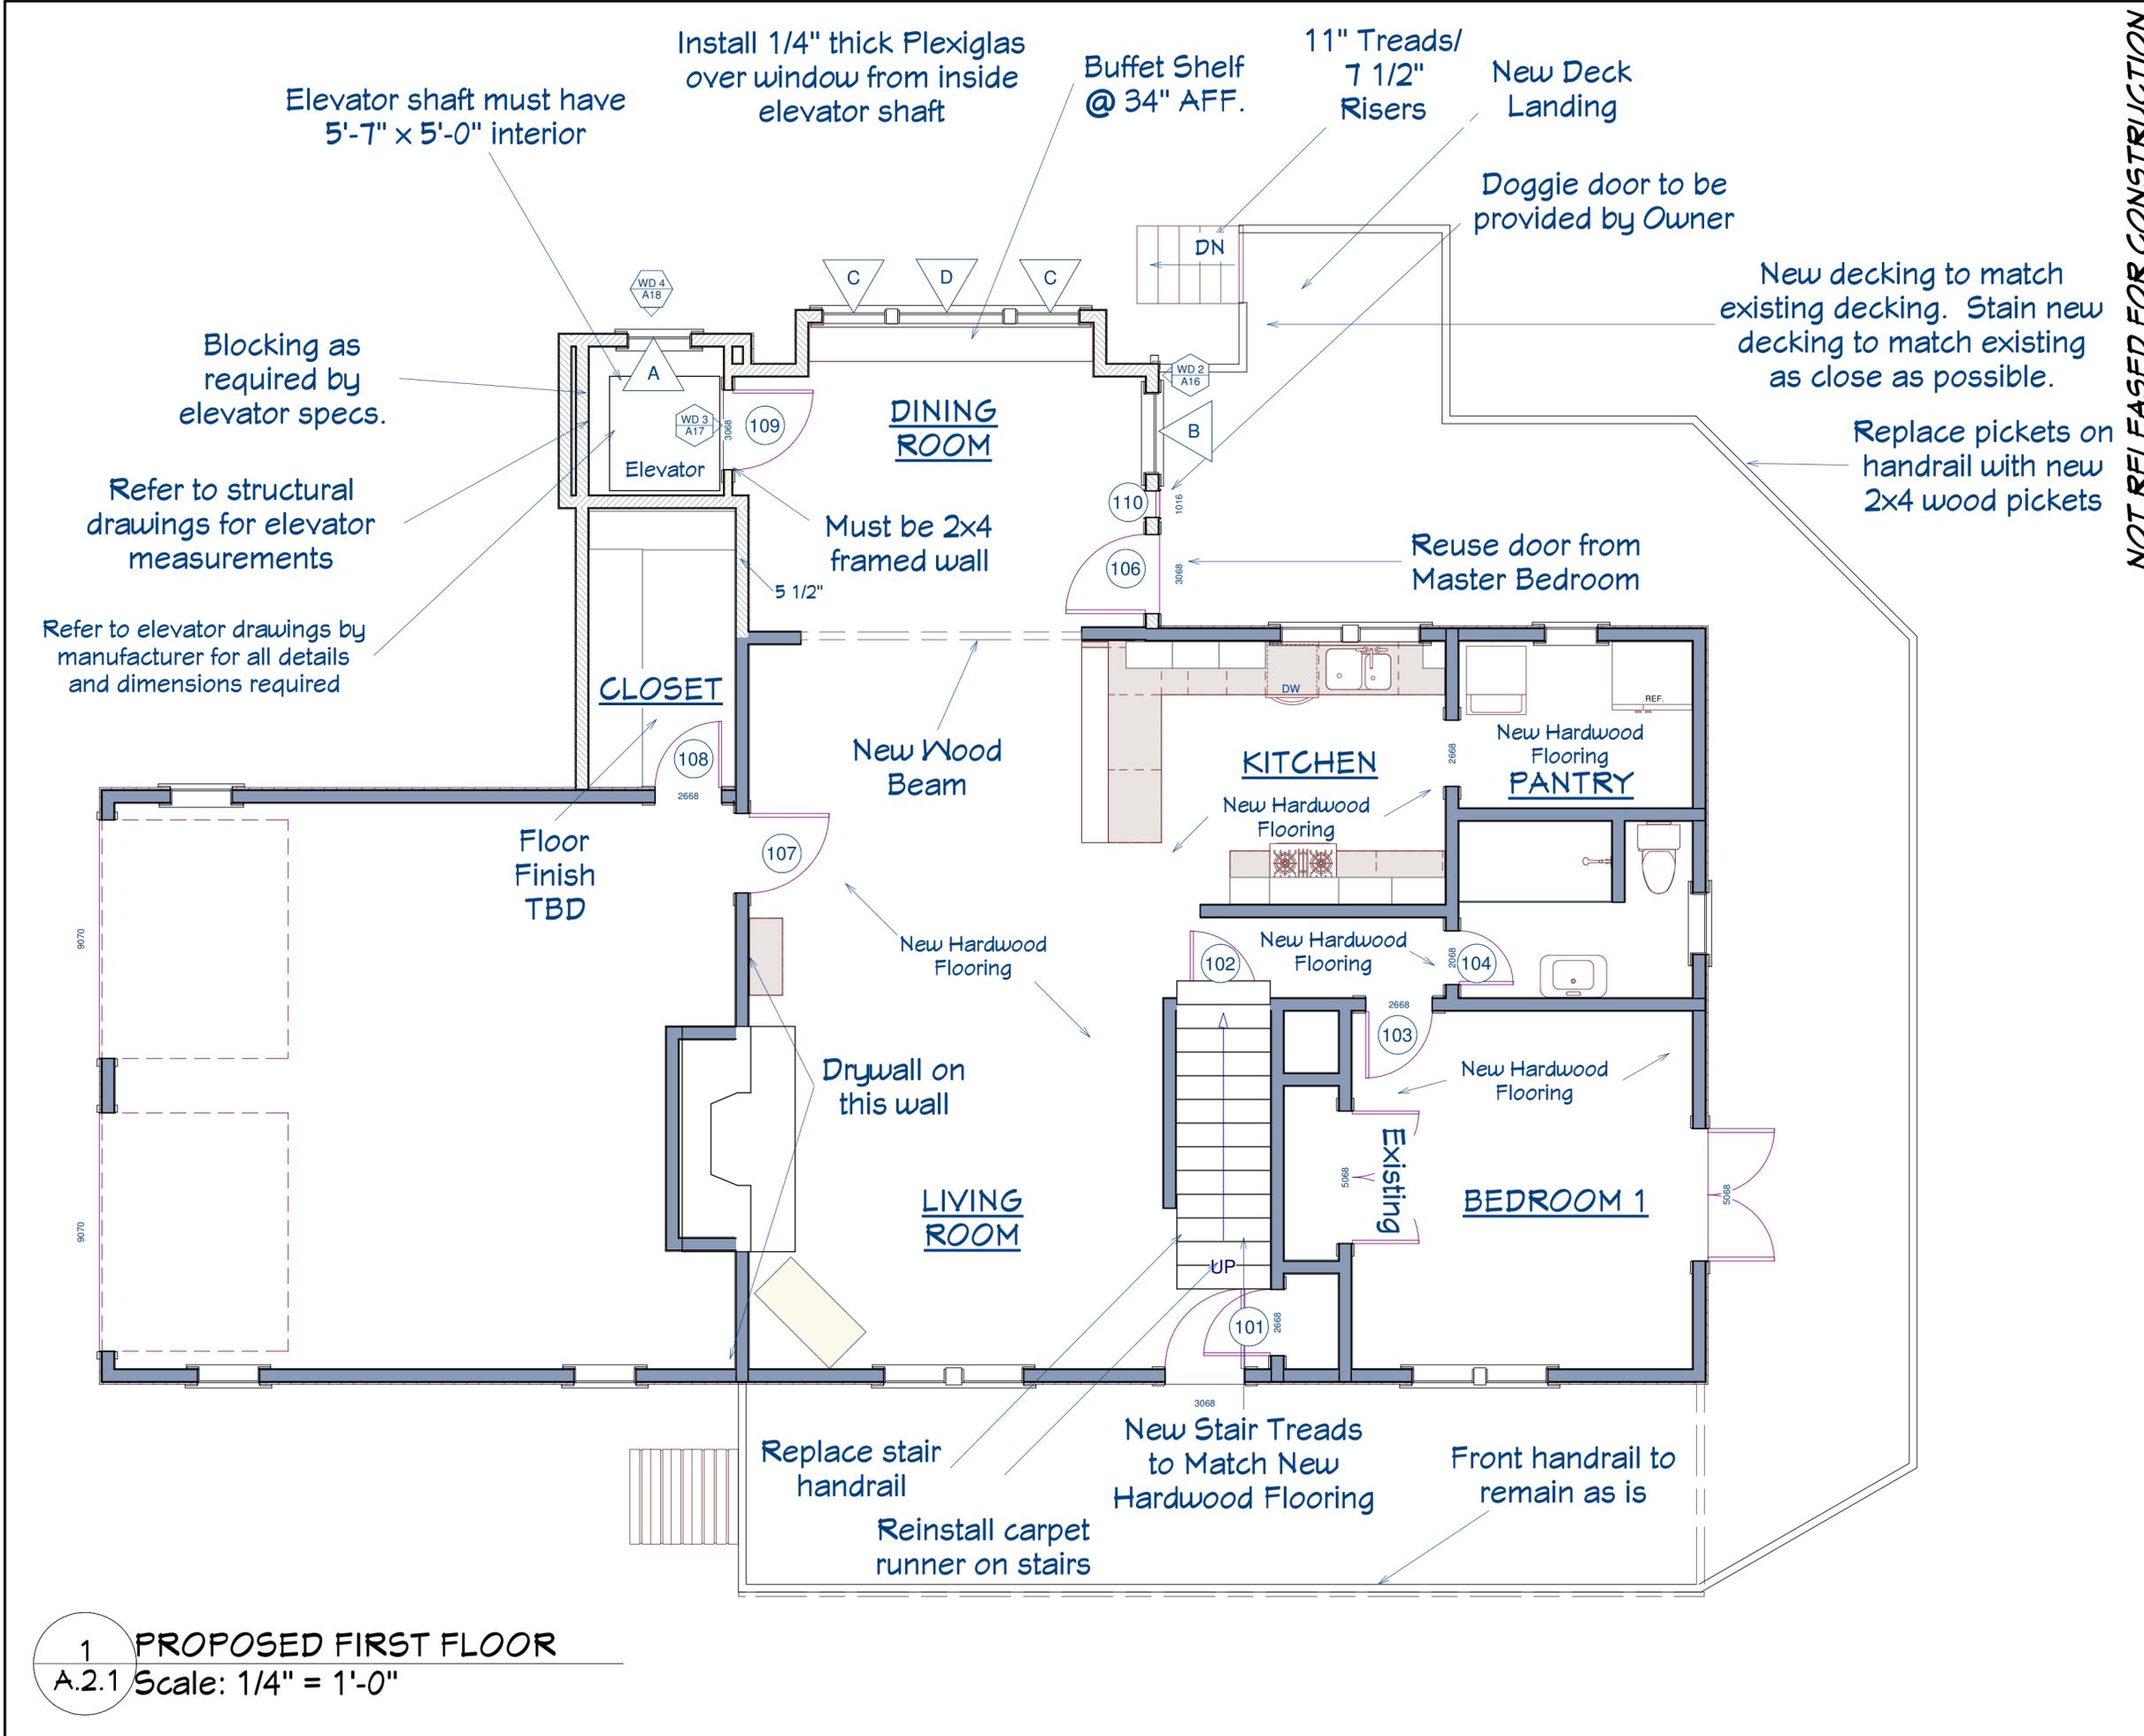

DRAWN BY: WHV  
 ~ PHASE ~  
 DATE: XX/XX/XXX  
 REVISIONS: 10-31-12

DATE PRINTED: 7/5/2013 @ 12:24:24 PM


**NOT RELEASED FOR CONSTRUCTION**

THESE DRAWINGS ARE PROTECTED BY THE COPYRIGHT LAWS OF THE UNITED STATES. THESE DRAWINGS OR ANY PART THEREOF MAY NOT BE REPRODUCED IN ANY FORM OR BY ANY MEANS WITHOUT THE WRITTEN CONSENT OF MOSAIC GROUP, ARCHITECTS AND REMODELERS, INC.

**SMITH RESIDENCE**  
 1234 Eastside Drive  
 Marietta GA 30062

**A.2.1**  
 10 of 31

**1 PROPOSED FIRST FLOOR**  
 A.2.1 Scale: 1/4" = 1'-0"

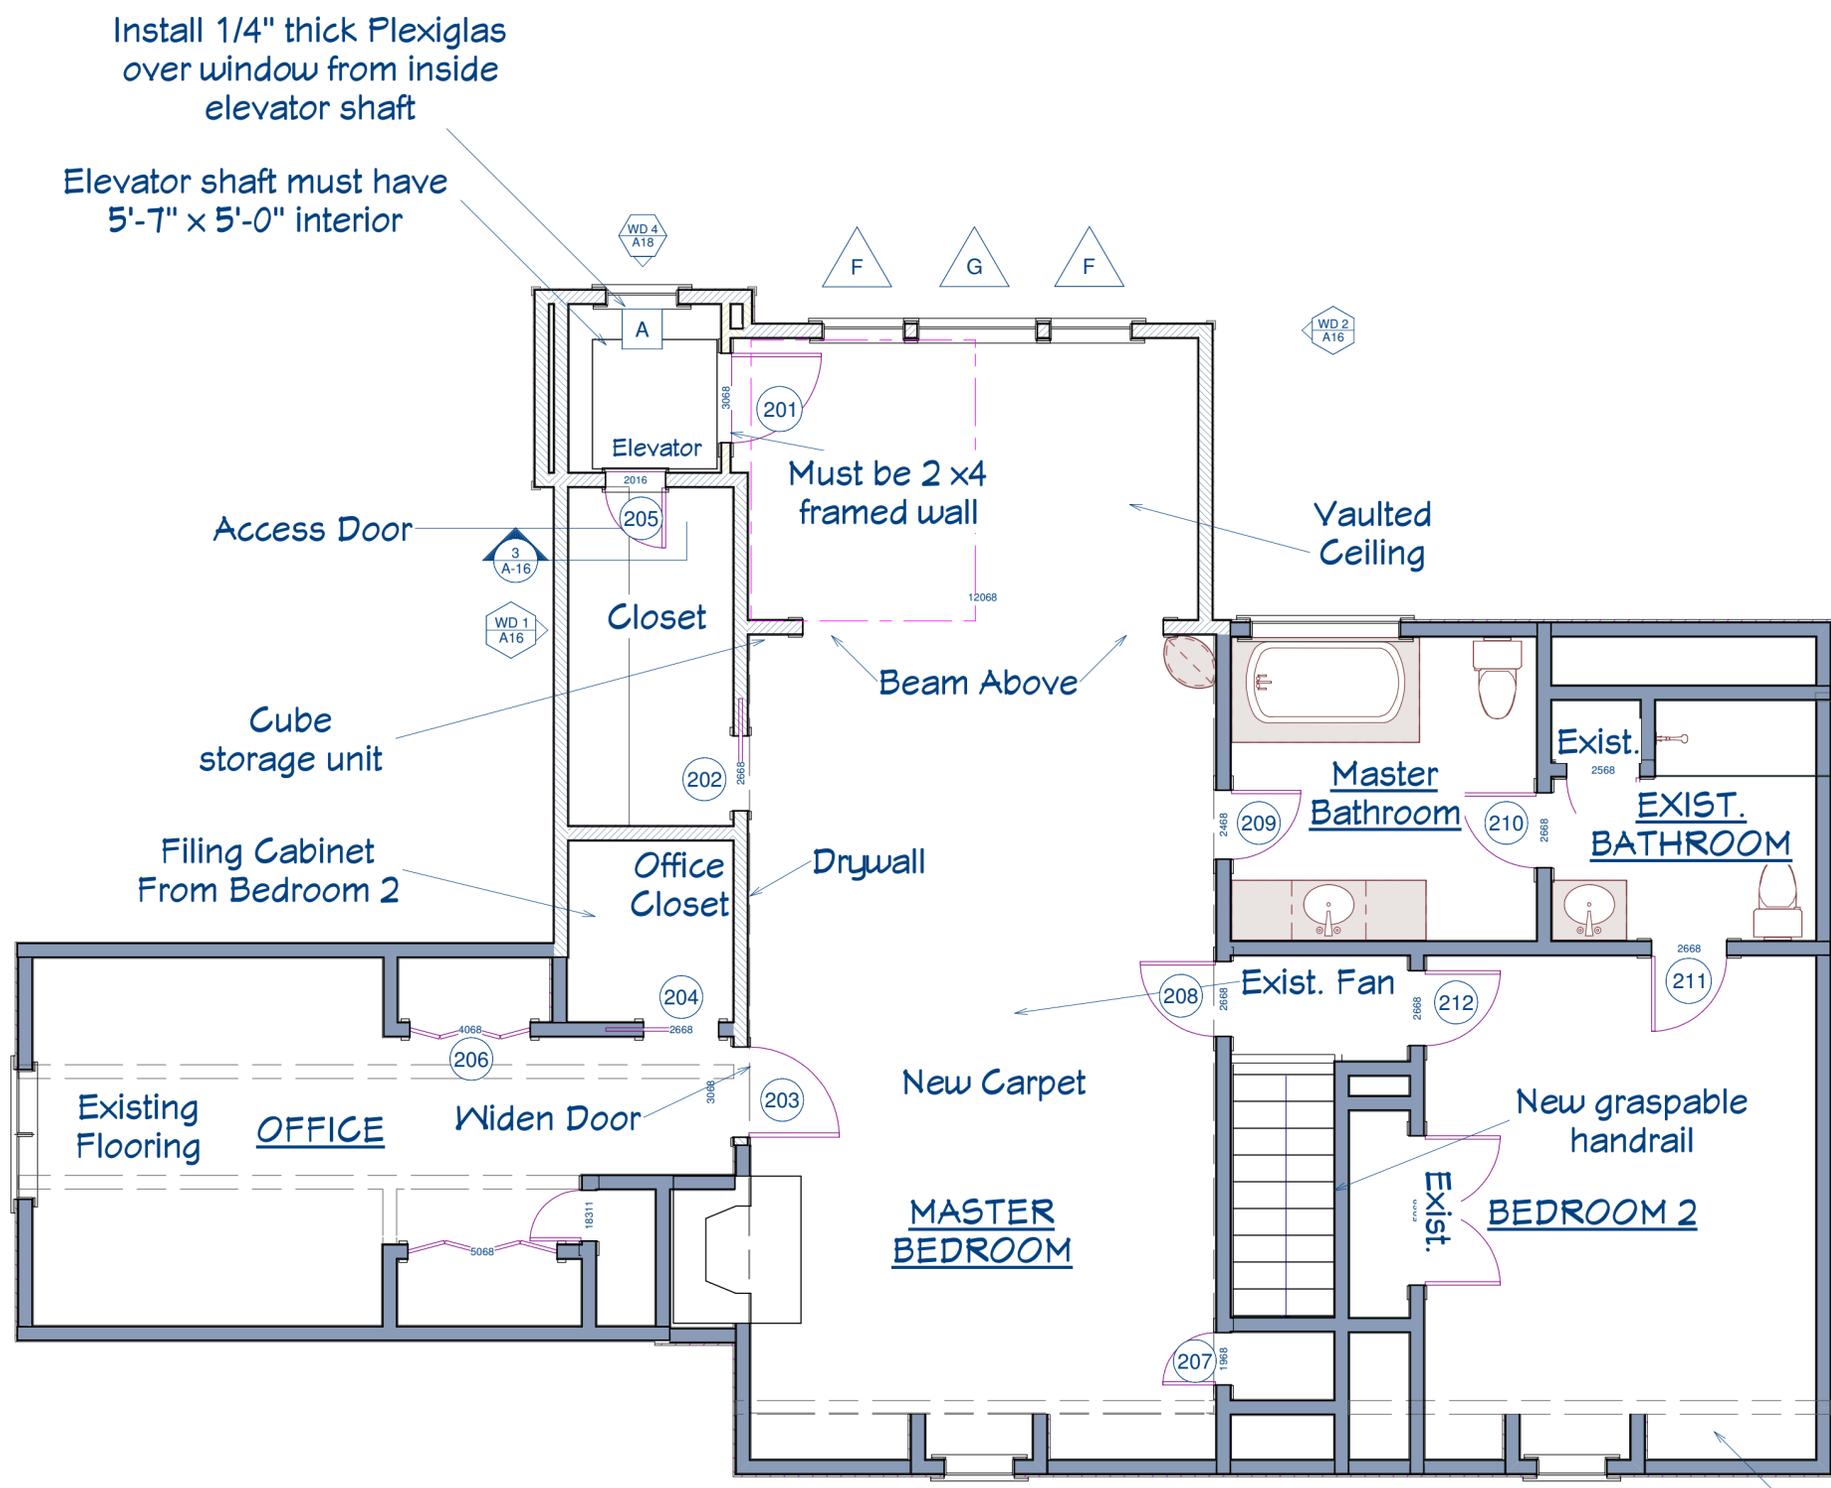

**NOT RELEASED FOR CONSTRUCTION**

DRAWN BY: WHV  
 ~ PHASE ~  
 DATE: XX/XX/XXX  
 REVISIONS: 10-31-12  
 DATE PRINTED: 7/5/2013 @ 12:24:24 PM

THESE DRAWINGS ARE PROTECTED BY THE COPYRIGHT LAWS OF THE UNITED STATES. THESE DRAWINGS OR ANY PART THEREOF MAY NOT BE USED FOR ANY PURPOSE OR REPRODUCED IN ANY FORM OR BY ANY MEANS WITHOUT THE WRITTEN CONSENT OF MOSAIC GROUP, ARCHITECTS AND REMODELERS, INC.

**SMITH RESIDENCE**  
 1234 Eastside Drive  
 Marietta GA 30062

**1 PROPOSED SECOND FLOOR**  
 A.3.1 Scale: 1/4" = 1'-0"

NOT RELEASED FOR CONSTRUCTION

DRAWN BY: WHV  
~ PHASE ~  
DATE:  
XX/XX/XXX  
REVISIONS: 10-31-12  
DATE PRINTED: 7/5/2013 @ 12:24:25 PM


THESE DRAWINGS ARE PROTECTED BY THE COPYRIGHT LAWS OF THE UNITED STATES. THESE DRAWINGS OR ANY PART THEREOF MAY NOT BE USED FOR ANY PURPOSE OR REPRODUCED IN ANY FORM OR BY ANY MEANS WITHOUT THE WRITTEN CONSENT OF MOSAIC GROUP, ARCHITECTS AND REMODELERS, INC.

SMITH RESIDENCE  
1234 Eastside Drive  
Marietta GA 30062

A.4.1  
12 of 31



1 PROPOSED FRONT ELEVATION  
A.4.1 Scale: 1/4" = 1'-0"

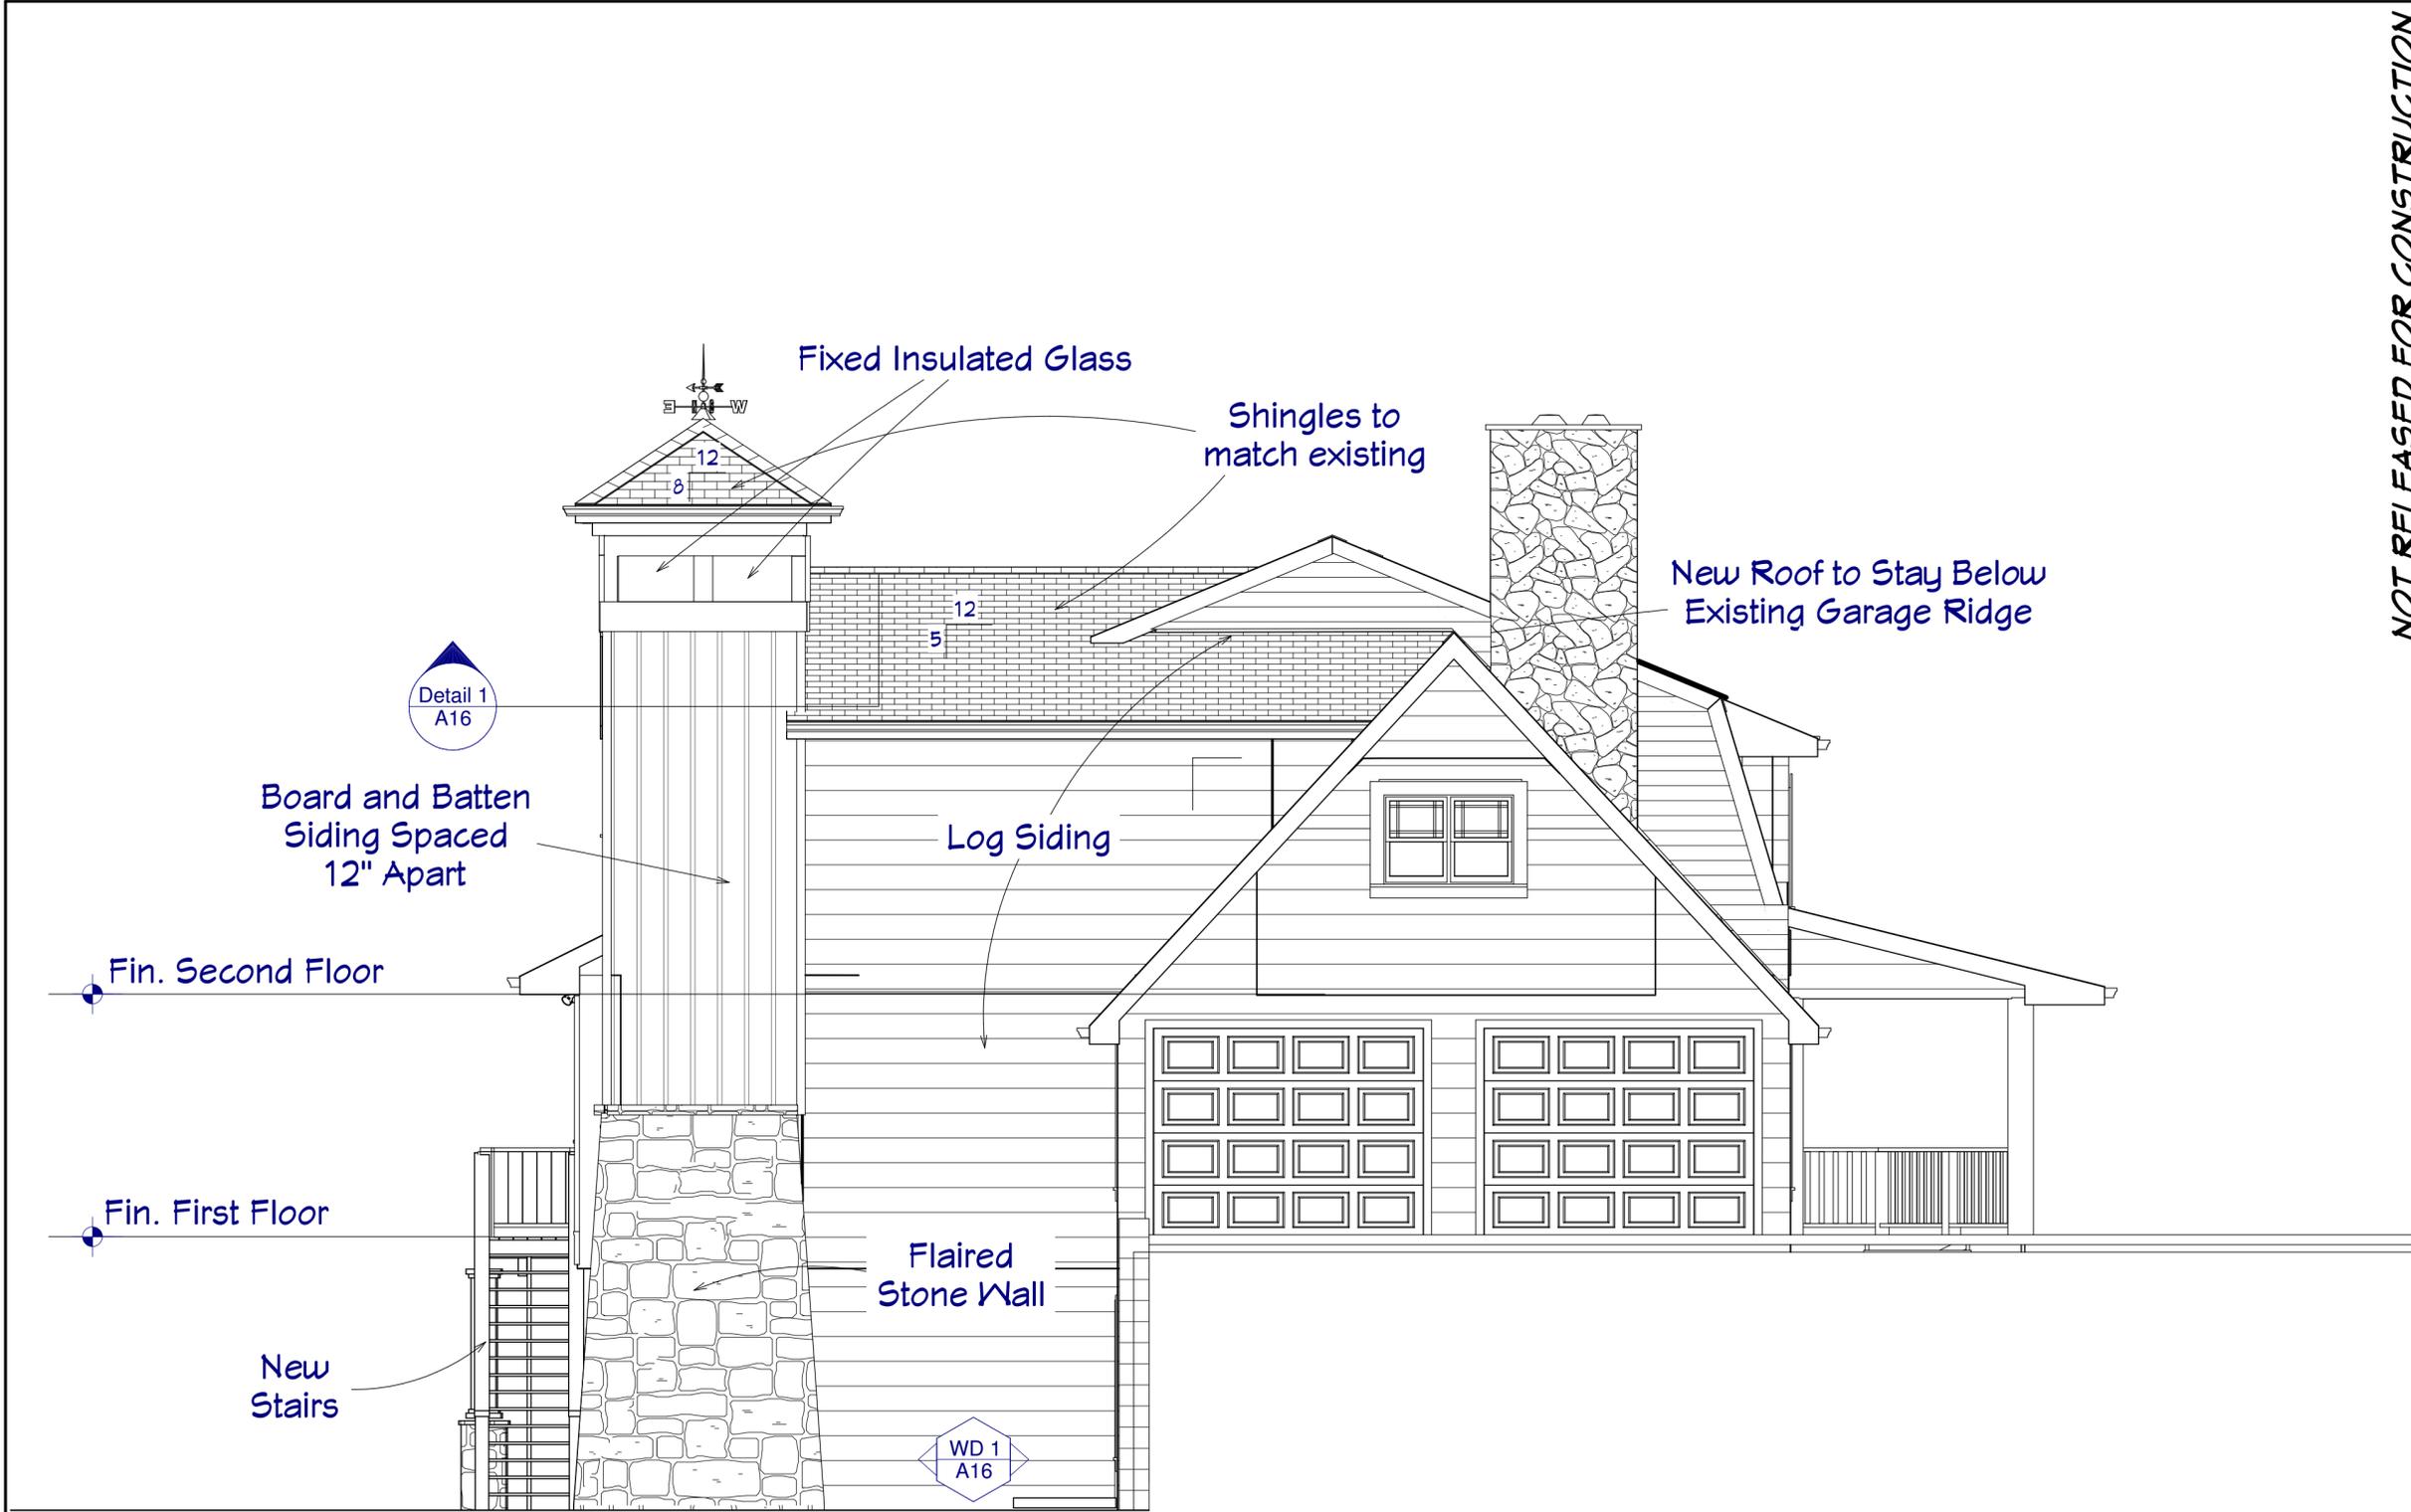


**NOT RELEASED FOR CONSTRUCTION**

DRAWN BY: WHV  
 ~ PHASE ~  
 DATE: XX/XX/XXX  
 REVISIONS: 10-31-12  
 DATE PRINTED: 7/5/2013 @ 12:24:25 PM

THESE DRAWINGS ARE PROTECTED BY THE COPYRIGHT LAWS OF THE UNITED STATES. THESE DRAWINGS OR ANY PART THEREOF MAY NOT BE USED FOR ANY PURPOSE OR REPRODUCED IN ANY FORM OR BY ANY MEANS WITHOUT THE WRITTEN CONSENT OF MOSAIC GROUP, ARCHITECTS AND REMODELERS, INC.

**SMITH RESIDENCE**  
 1234 Eastside Drive  
 Marietta GA 30062

**1 PROPOSED RIGHT ELEVATION**  
 A.5.1 Scale: 1/4" = 1'-0"

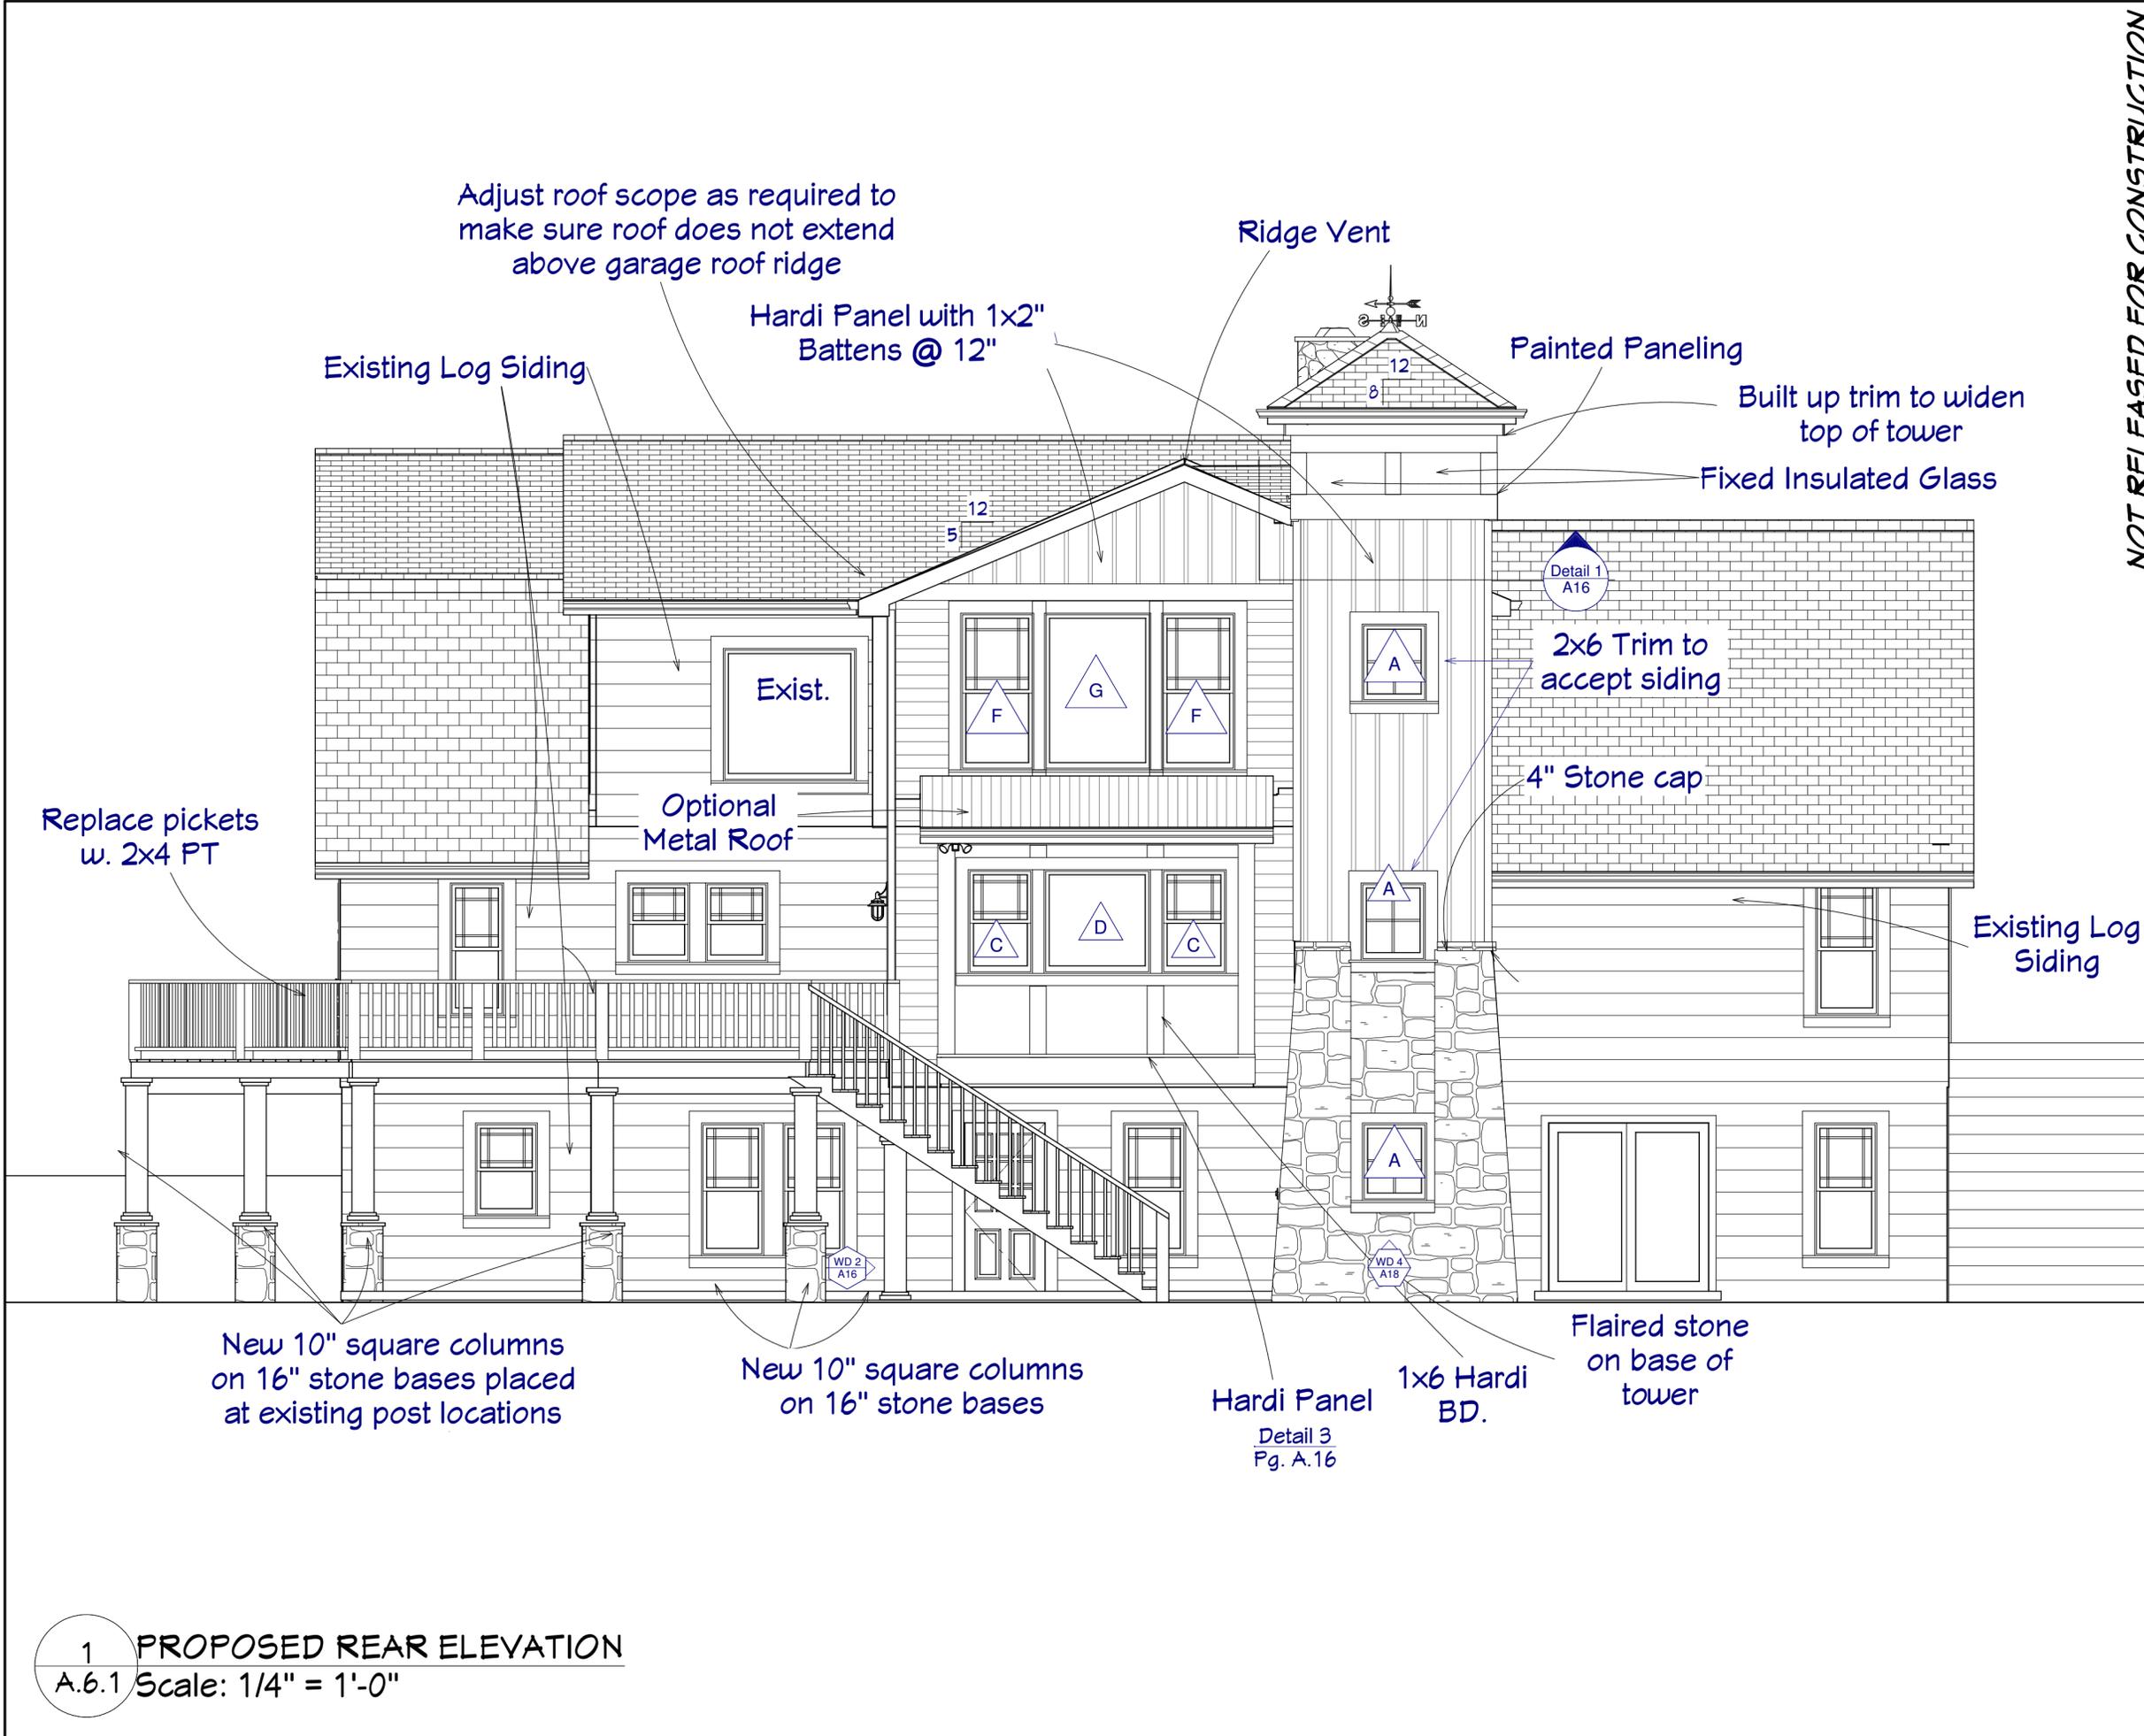

**NOT RELEASED FOR CONSTRUCTION**


DRAWN BY: WHV  
 ~ PHASE ~  
 DATE: XX/XX/XXX  
 REVISIONS: 10-31-12  
 DATE PRINTED: 7/5/2013 @ 12:24:25 PM

THESE DRAWINGS ARE PROTECTED BY THE COPYRIGHT LAWS OF THE UNITED STATES. THESE DRAWINGS OR ANY PART THEREOF MAY NOT BE USED FOR ANY PURPOSE OR REPRODUCED IN ANY FORM OR BY ANY MEANS WITHOUT THE WRITTEN CONSENT OF MOSAIC GROUP, ARCHITECTS AND REMODELERS, INC.

**SMITH RESIDENCE**  
 1234 Eastside Drive  
 Marietta GA 30062

**A.6.1**  
 14 of 31

1 PROPOSED REAR ELEVATION  
 A.6.1 Scale: 1/4" = 1'-0"

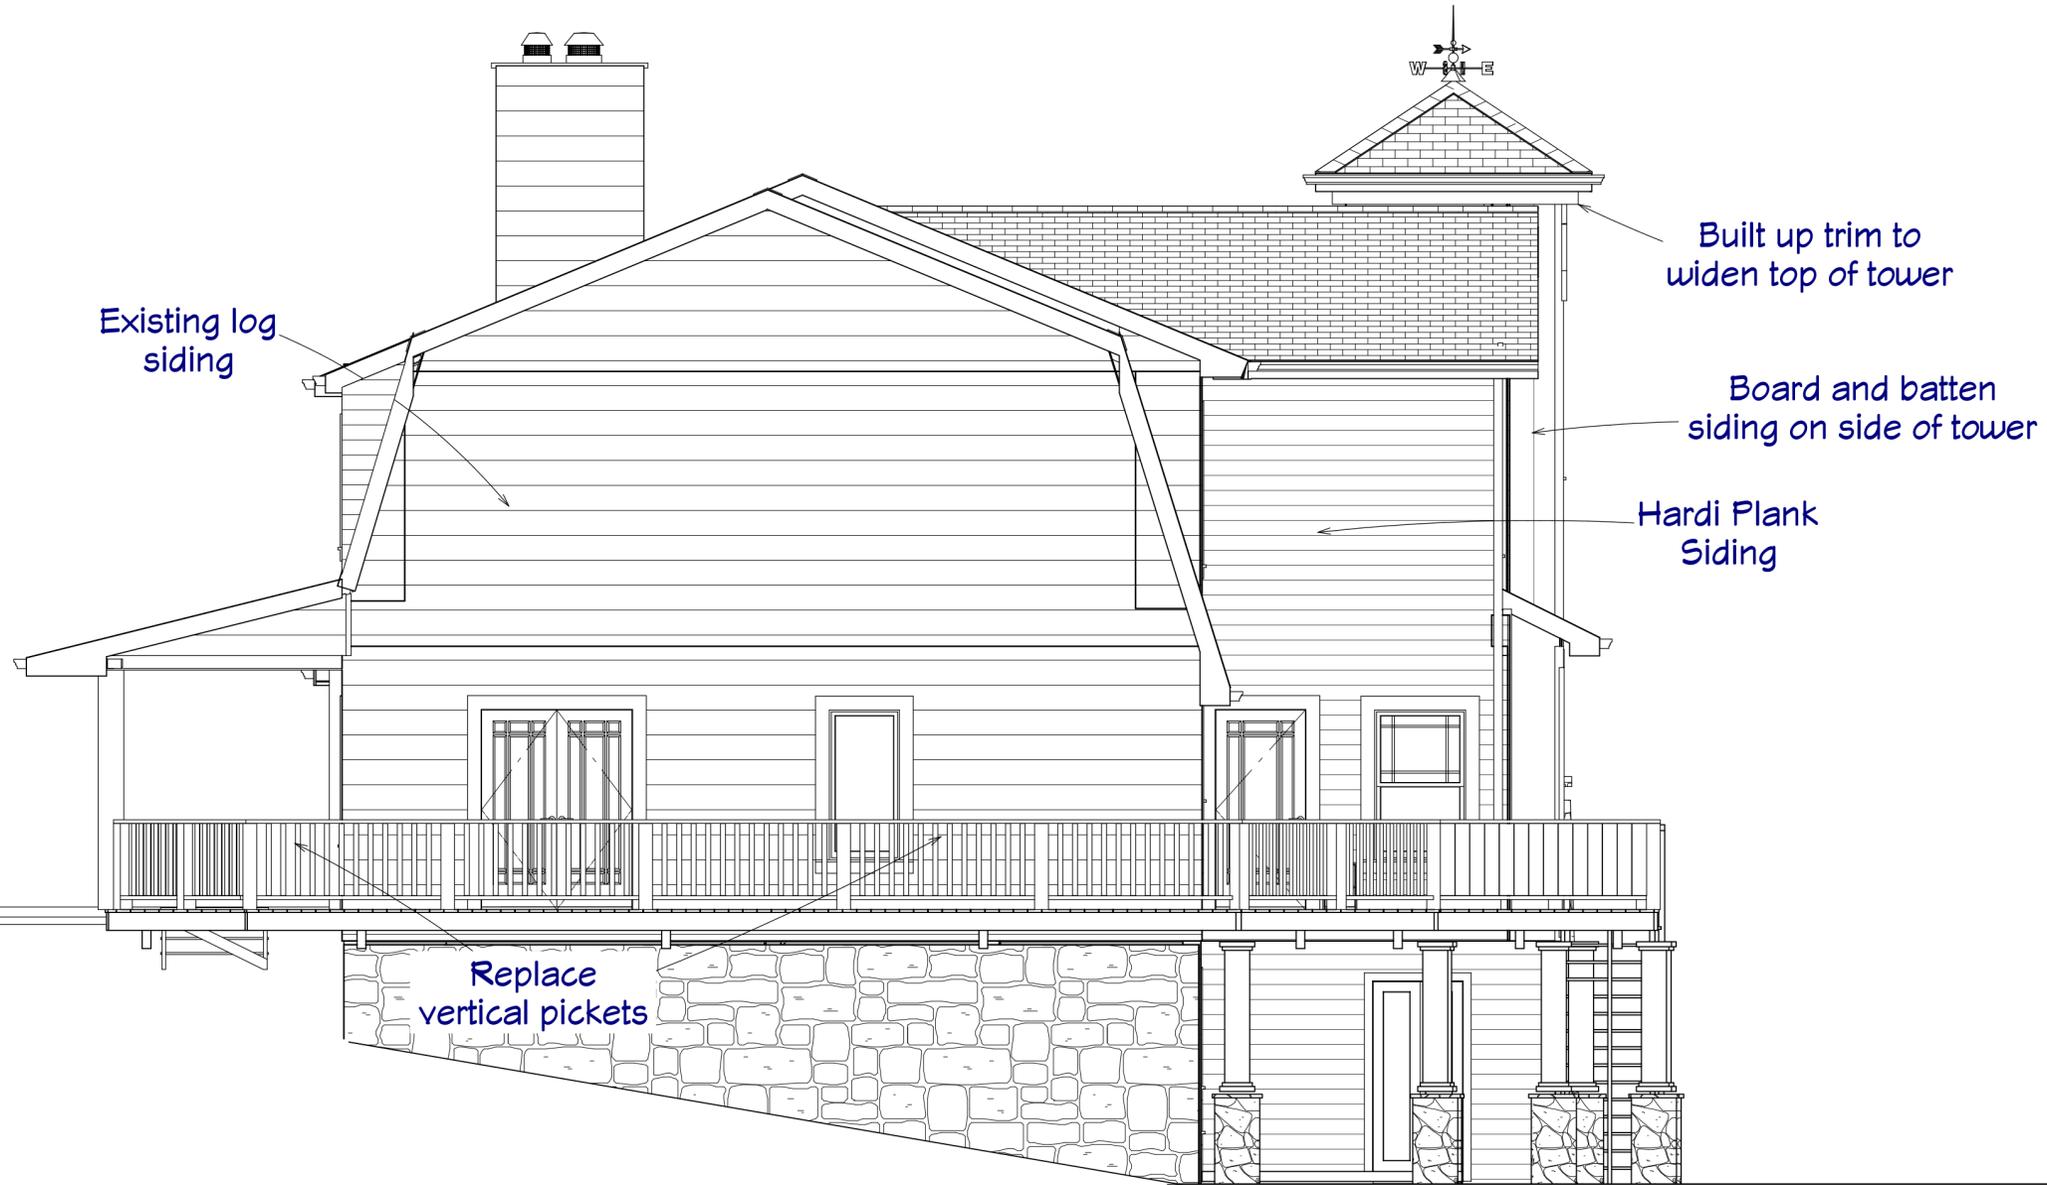

NOT RELEASED FOR CONSTRUCTION


DRAWN BY: WHV  
 ~ PHASE ~  
 DATE:  
 XX/XX/XXX  
 REVISIONS: 10-31-12  
 DATE PRINTED: 7/5/2013 @ 12:24:25 PM

THESE DRAWINGS ARE PROTECTED BY THE COPYRIGHT LAWS OF THE UNITED STATES. THESE DRAWINGS OR ANY PART THEREOF MAY NOT BE USED FOR ANY PURPOSE OR REPRODUCED IN ANY FORM OR BY ANY MEANS WITHOUT THE WRITTEN CONSENT OF MOSAIC GROUP, ARCHITECTS AND REMODELERS, INC.

SMITH  
 RESIDENCE  
 1234 Eastside Drive  
 Marietta GA 30062

A.7.1  
 15 of 31

1 PROPOSED LEFT ELEVATION  
 A.7.1 Scale: 1/4" = 1'-0"

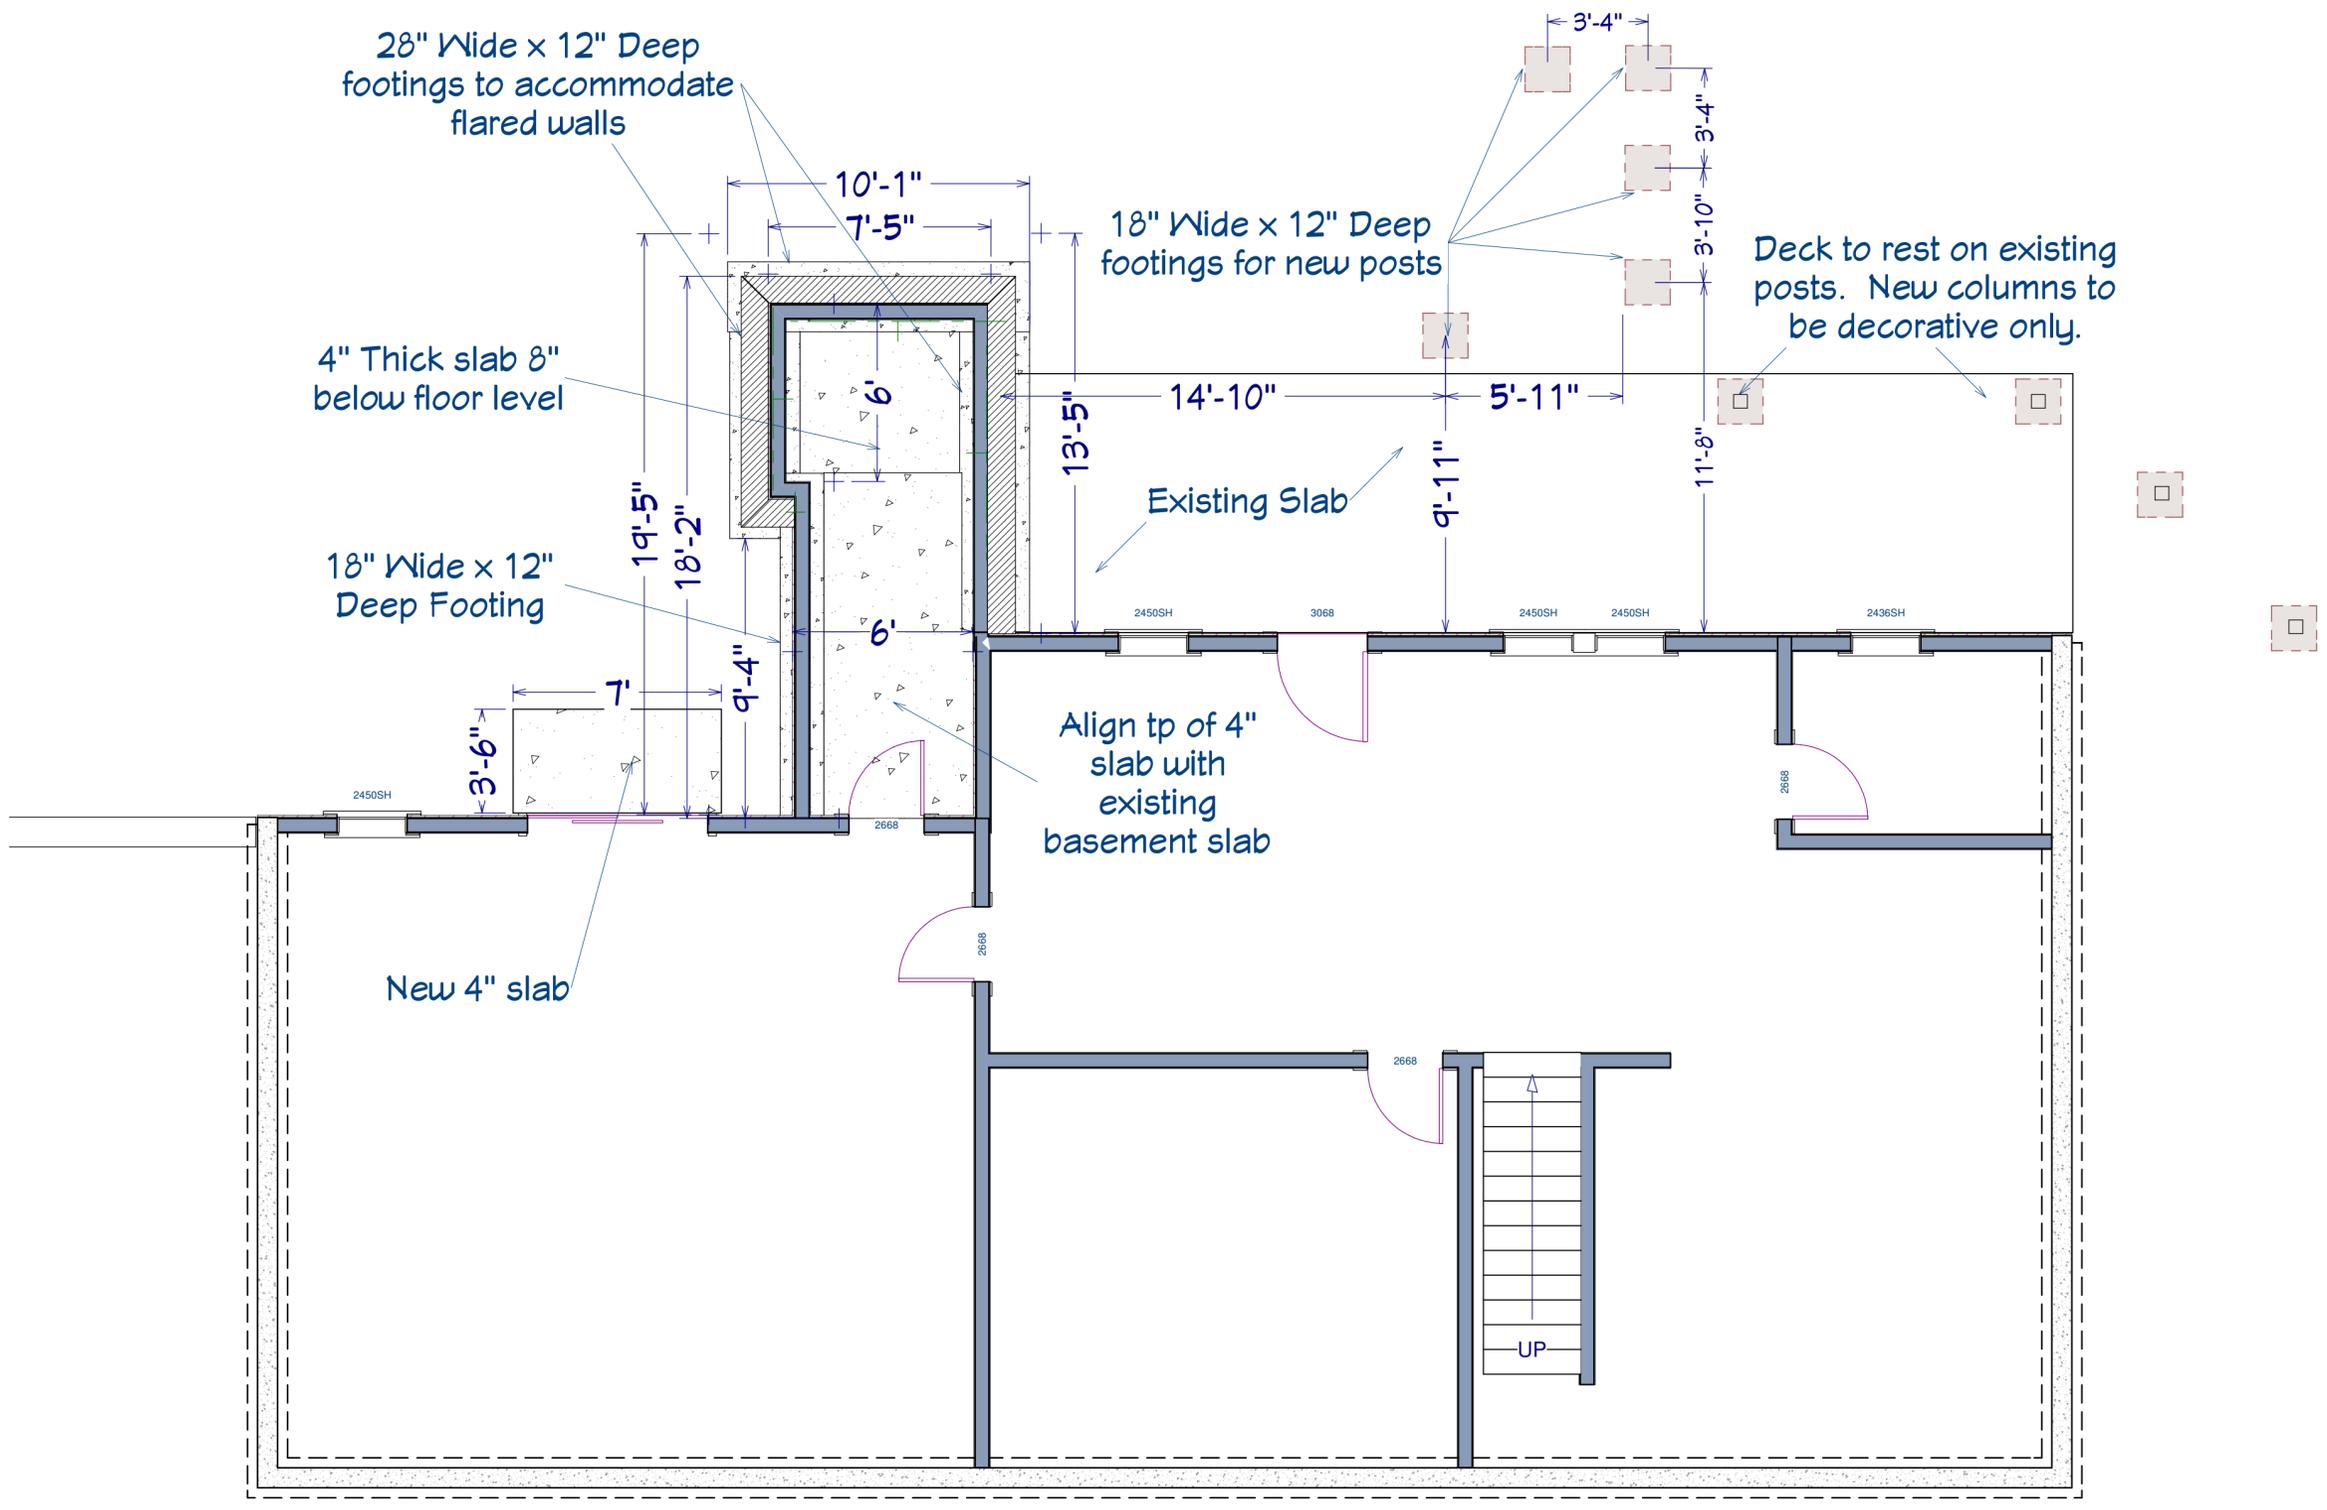

**NOT RELEASED FOR CONSTRUCTION**

DRAWN BY: WHV  
 ~ PHASE ~  
 DATE: XX/XX/XXX  
 REVISIONS: 10-31-12  
 DATE PRINTED: 7/5/2013 @ 12:24:25 PM


THESE DRAWINGS ARE PROTECTED BY THE COPYRIGHT LAWS OF THE UNITED STATES. THESE DRAWINGS OR ANY PART THEREOF MAY NOT BE USED FOR ANY PURPOSE OR REPRODUCED IN ANY FORM OR BY ANY MEANS WITHOUT THE WRITTEN CONSENT OF MOSAIC GROUP, ARCHITECTS AND REMODELERS, INC.

**SMITH RESIDENCE**  
 1234 Eastside Drive  
 Marietta GA 30062

**A.8.1**

16 of 31

**1 PROPOSED FOUNDATION PLAN**  
 A.8.1 Scale: 1/4" = 1'-0"

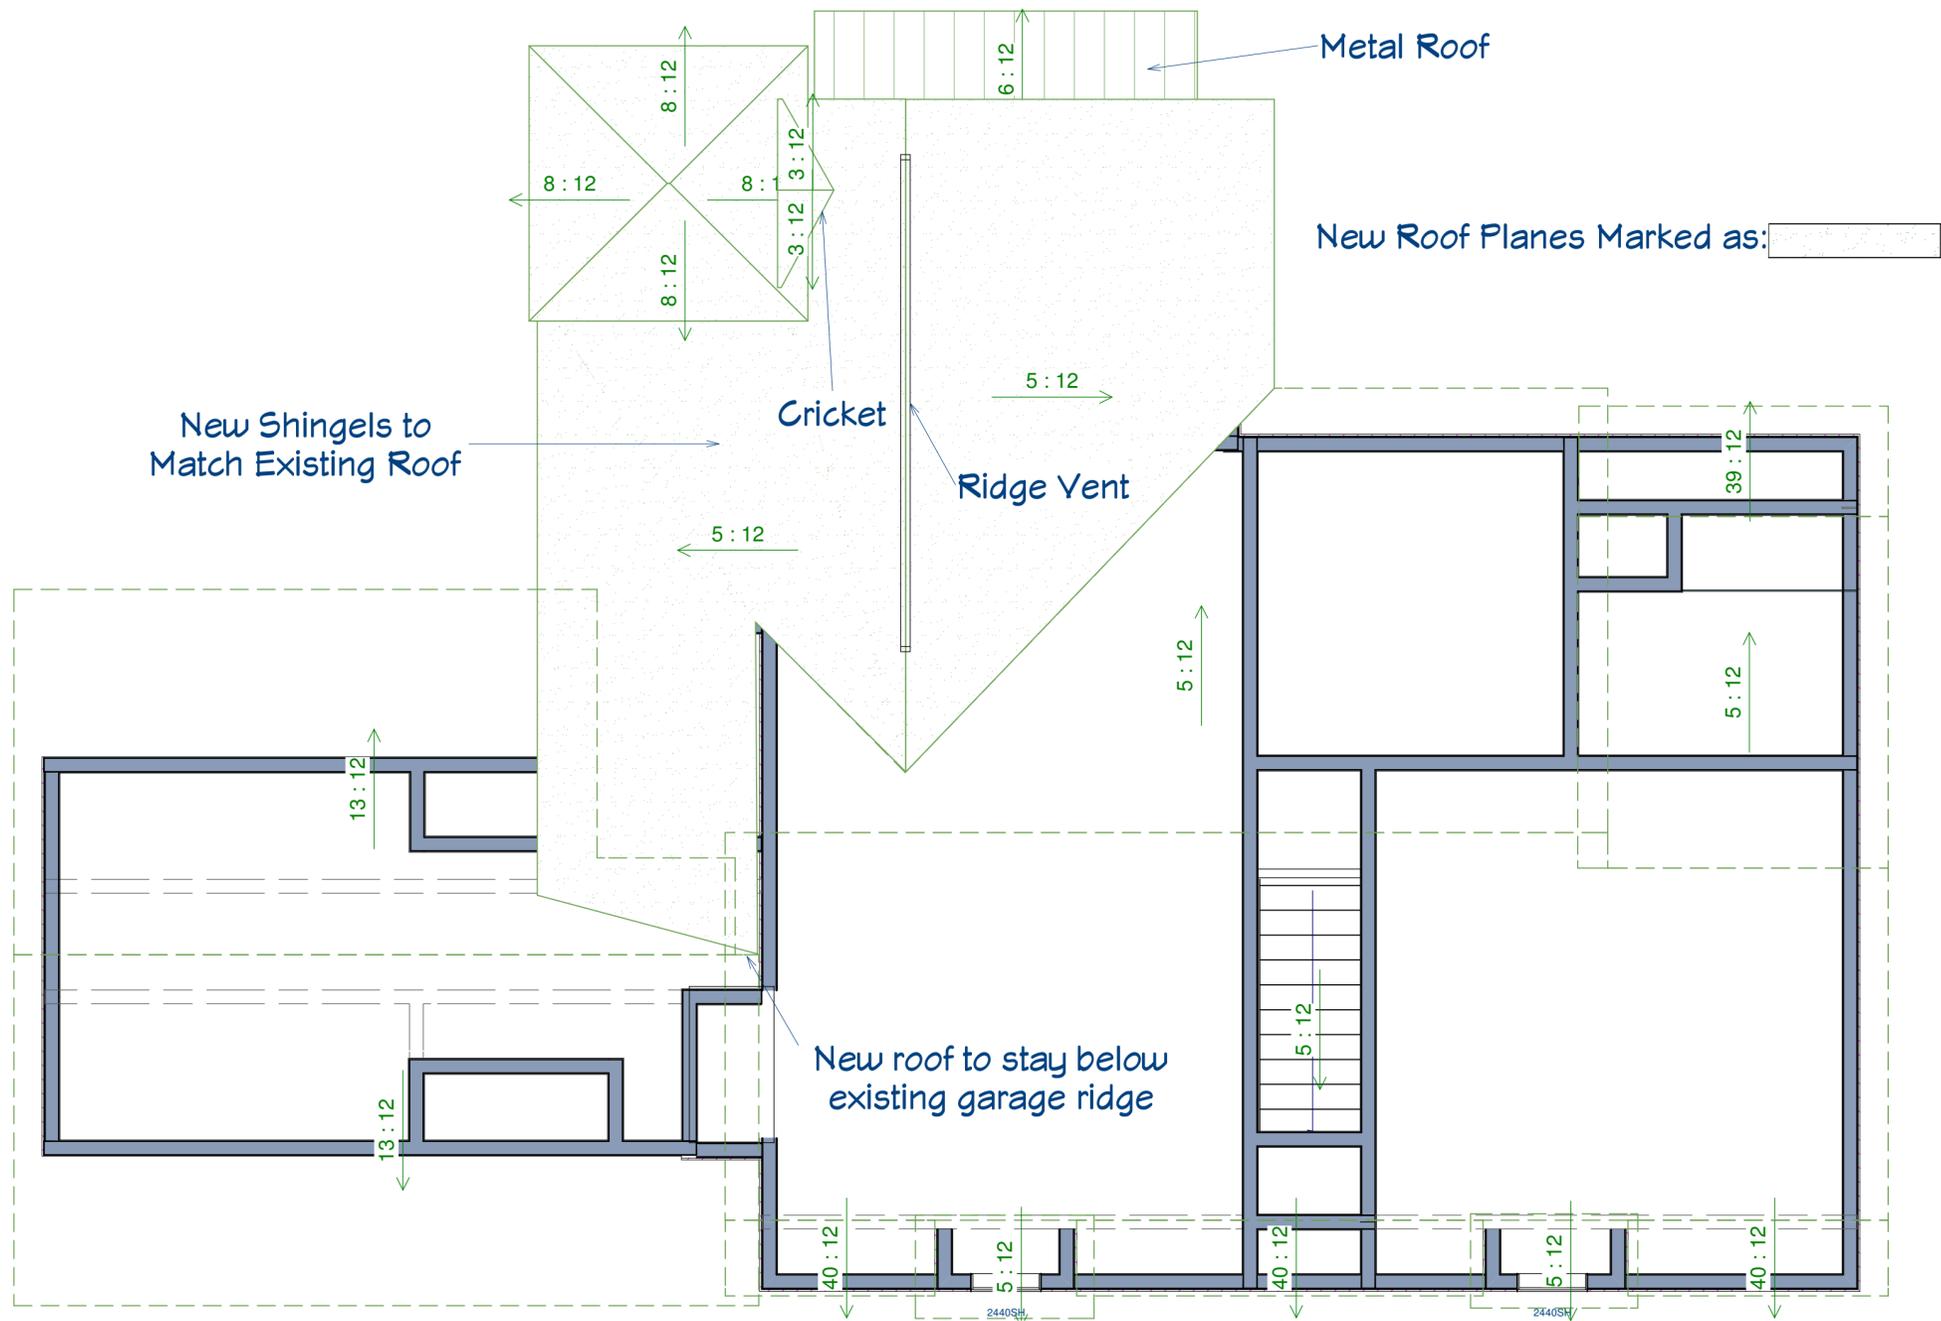

**NOT RELEASED FOR CONSTRUCTION**


DRAWN BY: WHV  
 ~ PHASE ~  
 DATE: XX/XX/XXX  
 REVISIONS: 10-31-12  
 DATE PRINTED: 7/5/2013 @ 12:24:26 PM

THESE DRAWINGS ARE PROTECTED BY THE COPYRIGHT LAWS OF THE UNITED STATES. THESE DRAWINGS OR ANY PART THEREOF MAY NOT BE USED FOR ANY PURPOSE OR REPRODUCED IN ANY FORM OR BY ANY MEANS WITHOUT THE WRITTEN CONSENT OF MOSAIC GROUP, ARCHITECTS AND REMODELERS, INC.

**SMITH RESIDENCE**  
 1234 Eastside Drive  
 Marietta GA 30062


**A.9.1**  
 17 of 31

**1 PROPOSED ROOF PLAN**  
 A.9.1 Scale: 3/16" = 1'-0"

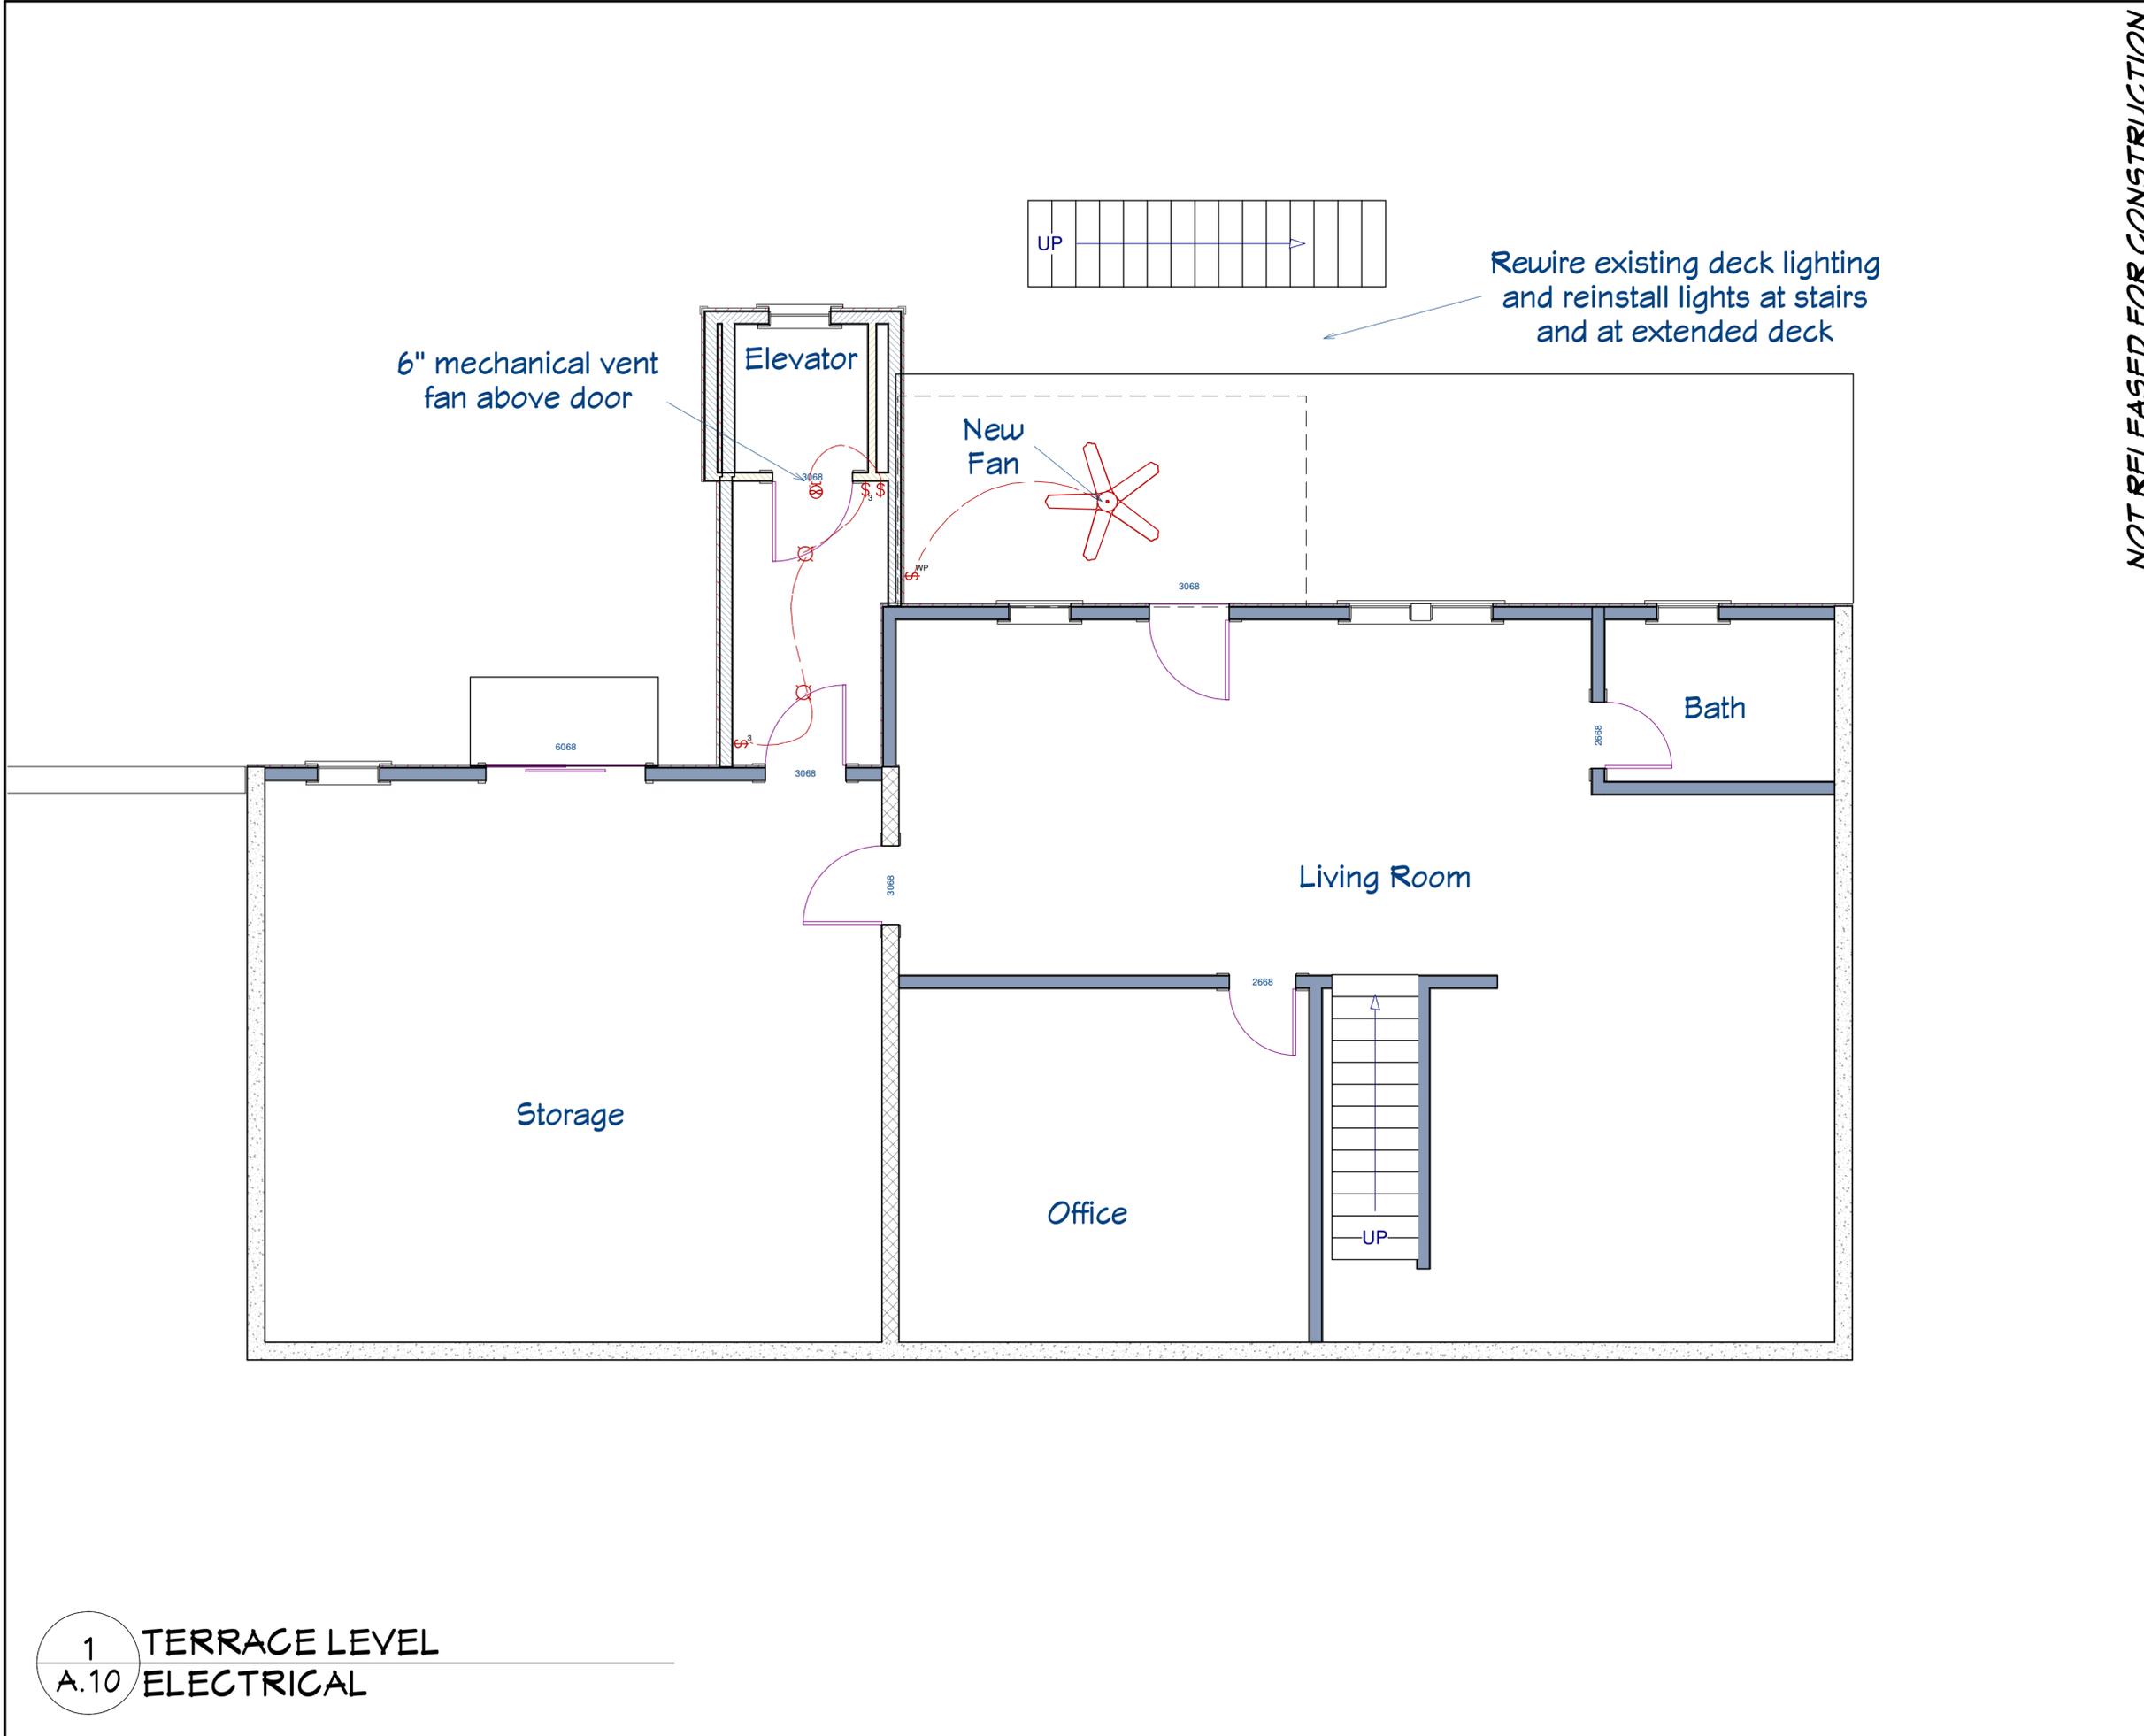

<b>NOT RELEASED FOR CONSTRUCTION</b>	DRAWN BY: WHV
	~ PHASE ~
	DATE: XX/XX/XXX
	REVISIONS: 10-31-12
	DATE PRINTED: 7/5/2013 @ 12:24:26 PM
<small>THESE DRAWINGS ARE PROTECTED BY THE COPYRIGHT LAWS OF THE UNITED STATES. THESE DRAWINGS OR ANY PART THEREOF MAY NOT BE USED FOR ANY PURPOSE OR REPRODUCED IN ANY FORM OR BY ANY MEANS WITHOUT THE WRITTEN CONSENT OF MOSAIC GROUP, ARCHITECTS AND REMODELERS, INC.</small>	
<b>SMITH RESIDENCE</b> 1234 Eastside Drive Marietta GA 30062	
<b>A.10</b>	18 of 31

1 TERRACE LEVEL  
A.10 ELECTRICAL

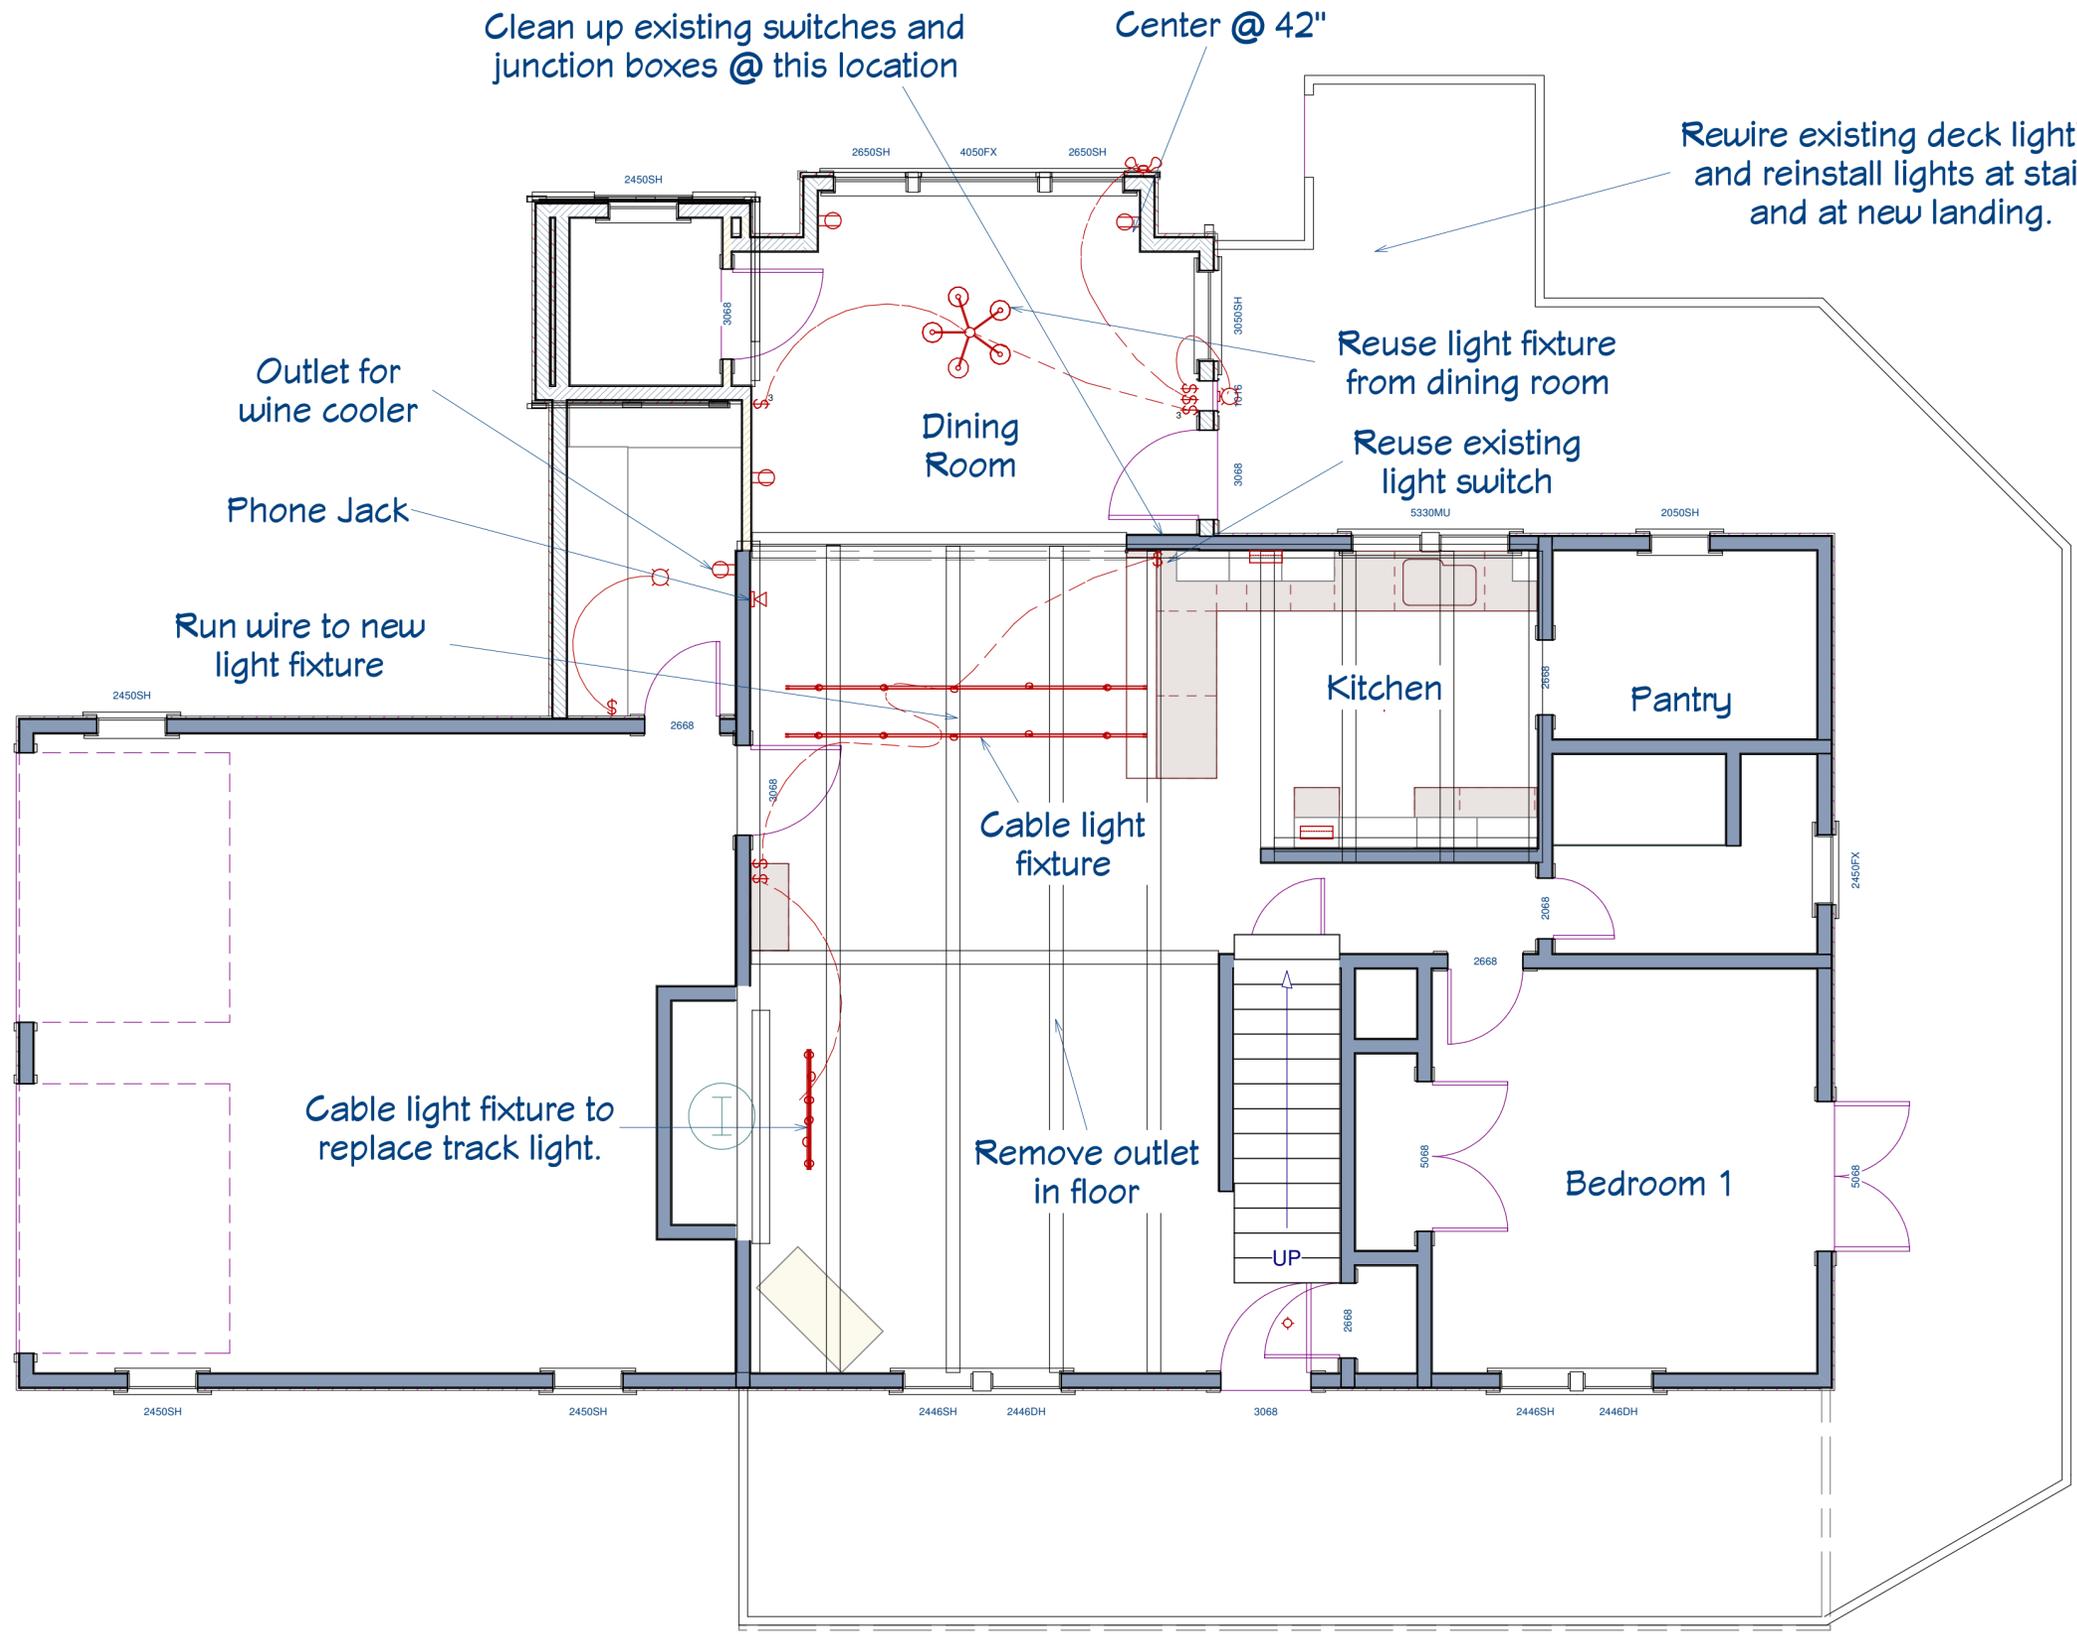

Clean up existing switches and junction boxes @ this location

Center @ 42"

Rewire existing deck lighting and reinstall lights at stairs and at new landing.

Outlet for wine cooler

Phone Jack

Run wire to new light fixture

Dining Room

Reuse light fixture from dining room

Reuse existing light switch

Kitchen

Pantry

Cable light fixture

Cable light fixture to replace track light.

Remove outlet in floor

Bedroom 1

1 FIRST FLOOR ELECTRICAL  
A.11 Scale: 1/4" = 1'-0"

NOT RELEASED FOR CONSTRUCTION


DRAWN BY: WHV  
~ PHASE ~  
DATE: XX/XX/XXX  
REVISIONS: 10-31-12  
DATE PRINTED: 7/5/2013 @ 12:24:26 PM

THESE DRAWINGS ARE PROTECTED BY THE COPYRIGHT LAWS OF THE UNITED STATES. THESE DRAWINGS OR ANY PART THEREOF MAY NOT BE USED FOR ANY PURPOSE OR REPRODUCED IN ANY FORM OR BY ANY MEANS WITHOUT THE WRITTEN CONSENT OF MOSAIC GROUP, ARCHITECTS AND REMODELERS, INC.

SMITH RESIDENCE  
1234 Eastside Drive  
Marietta GA 30062

A.11

19 of 31

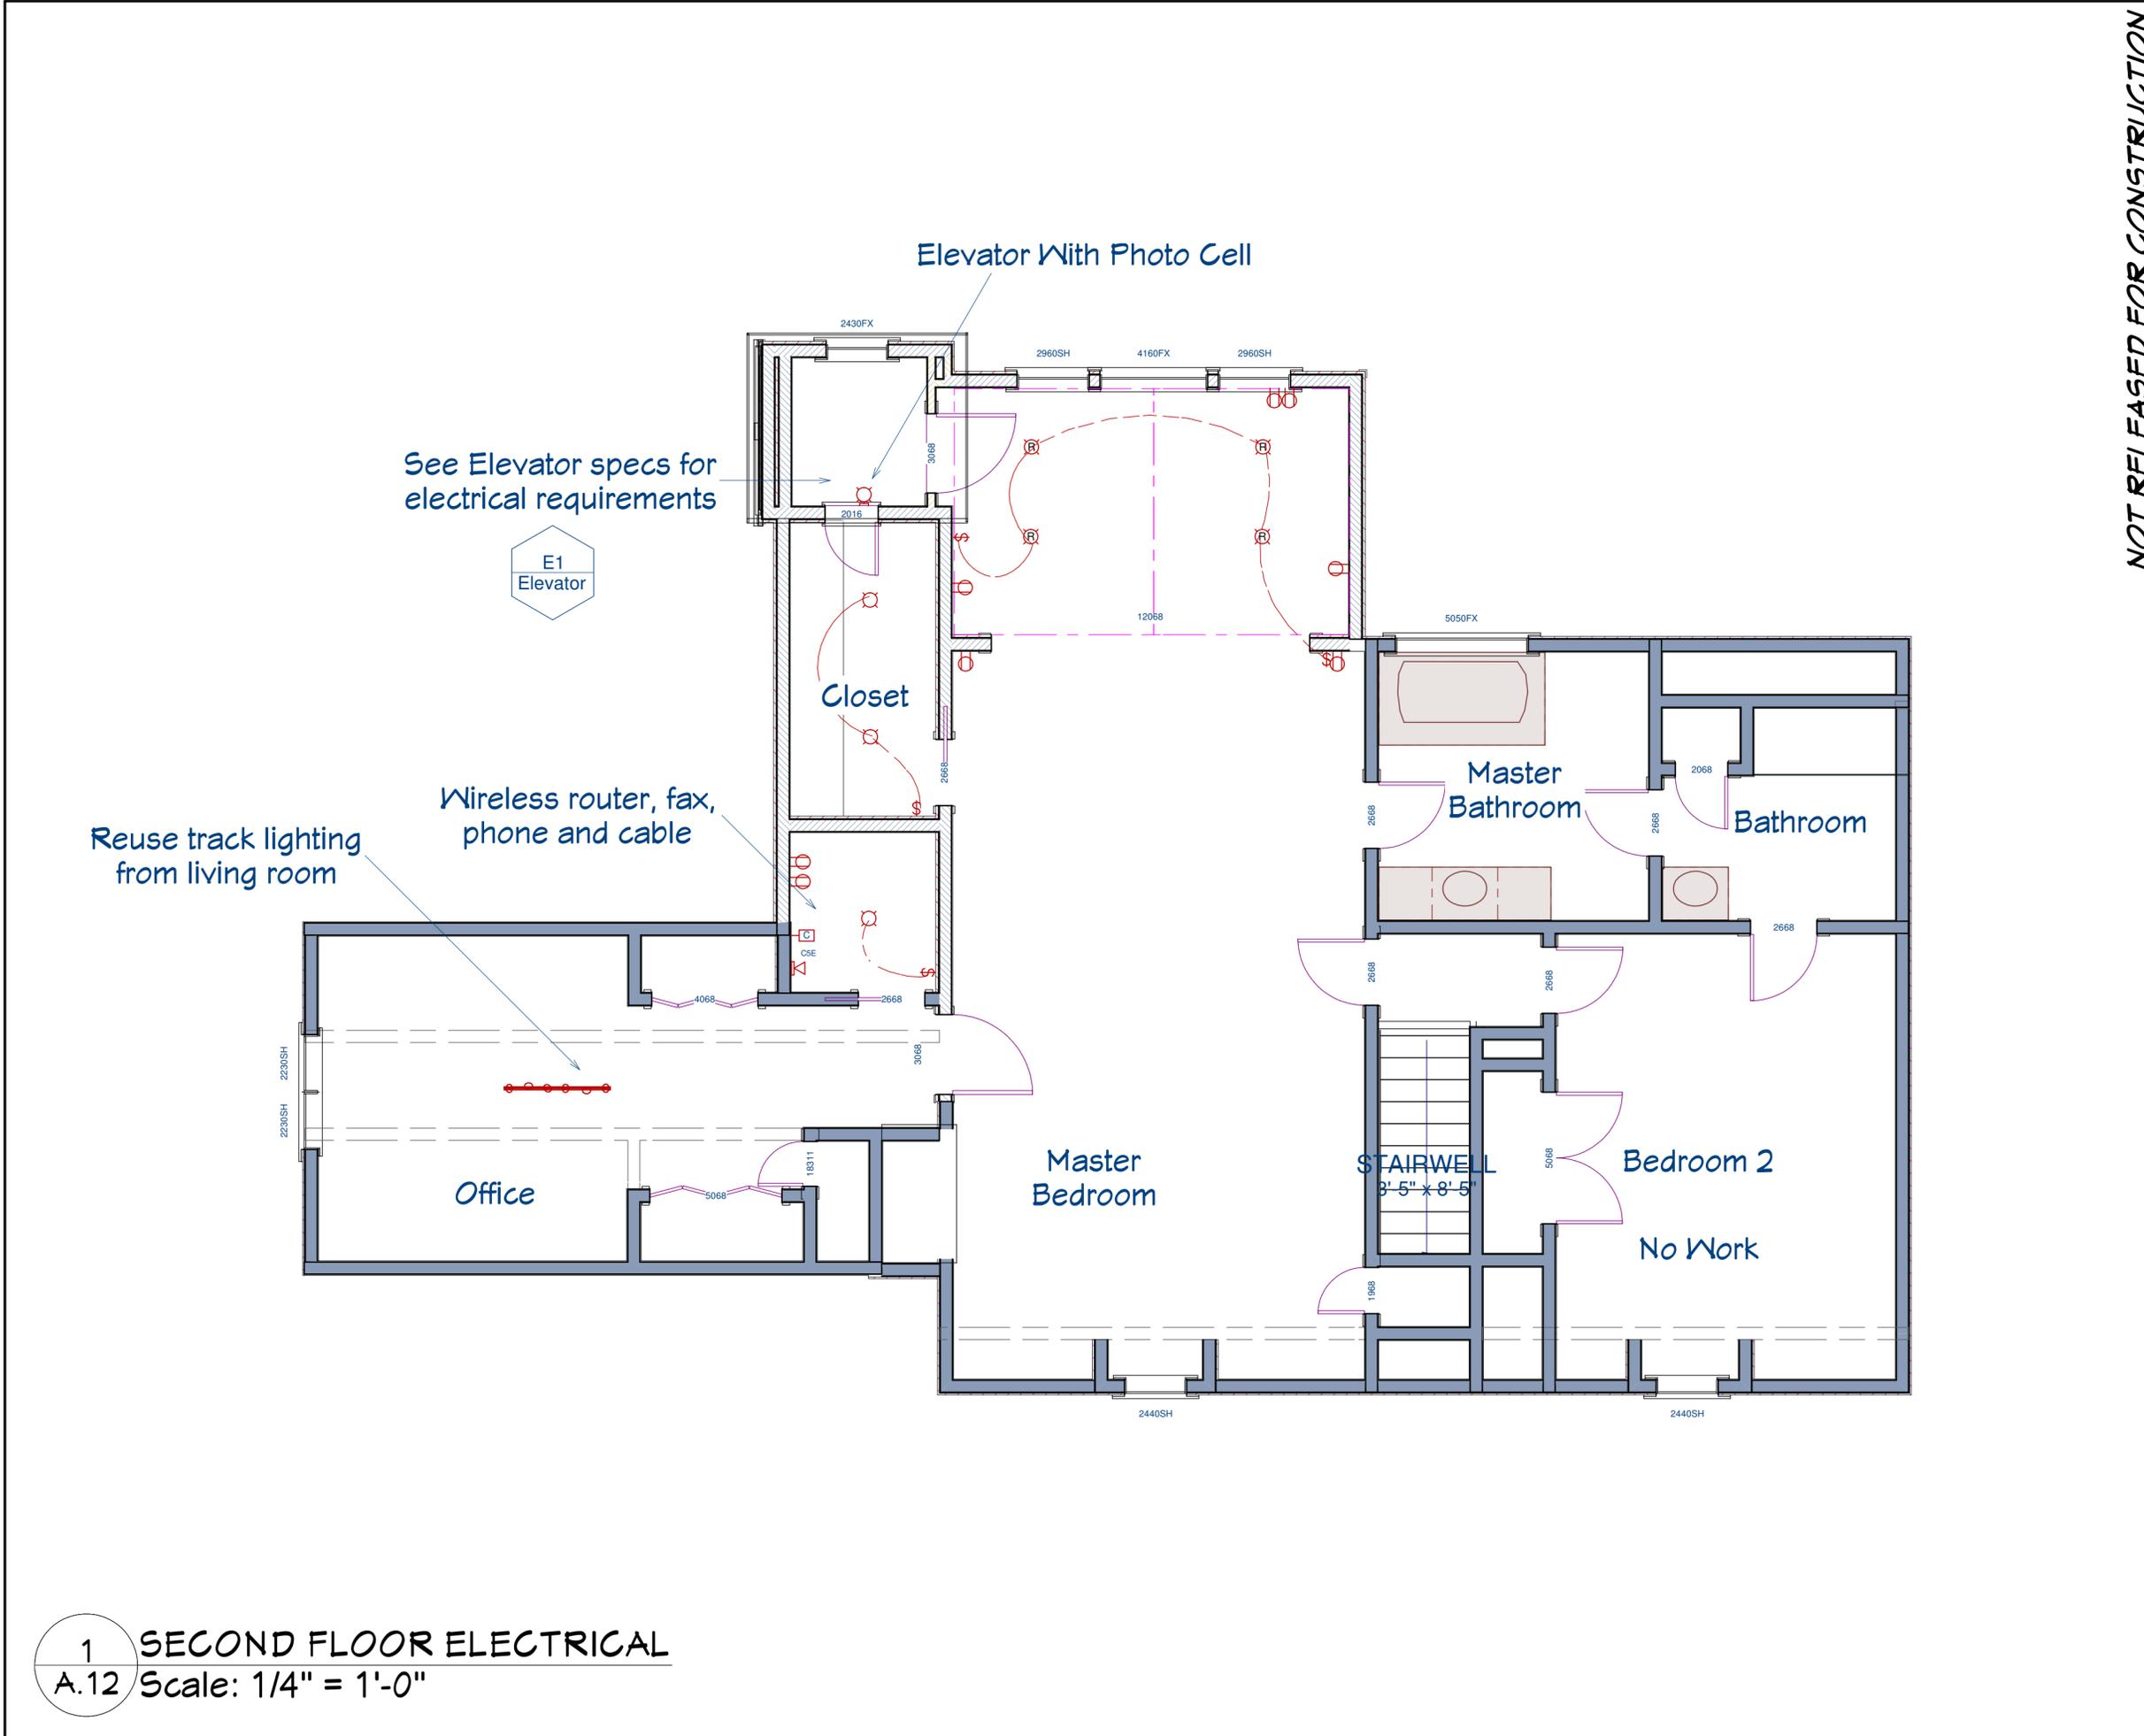

**NOT RELEASED FOR CONSTRUCTION**

DRAWN BY: WHV  
 ~ PHASE ~  
 DATE:  
 XX/XX/XXX  
 REVISIONS: 10-31-12

DATE PRINTED: 7/5/2013 @ 12:24:26 PM


THESE DRAWINGS ARE PROTECTED BY THE COPYRIGHT LAWS OF THE UNITED STATES. THESE DRAWINGS OR ANY PART THEREOF MAY NOT BE REPRODUCED IN ANY FORM OR BY ANY MEANS WITHOUT THE WRITTEN CONSENT OF MOSAIC GROUP, ARCHITECTS AND REMODELERS, INC.

**SMITH RESIDENCE**  
 1234 Eastside Drive  
 Marietta GA 30062

**A.12**  
 20 of 31


1 SECOND FLOOR ELECTRICAL  
 A.12 Scale: 1/4" = 1'-0"

Door Schedule	
·	30" Interior Door
·	30" Interior Door
·	30" Interior Door
·	24" Interior Door
·	60" Interior Doors
·	Reuse 3' Door from Master
·	36" Solid Wood Door
·	30" Solid Wood Door
·	36" Interior Door
·	Doggie Door

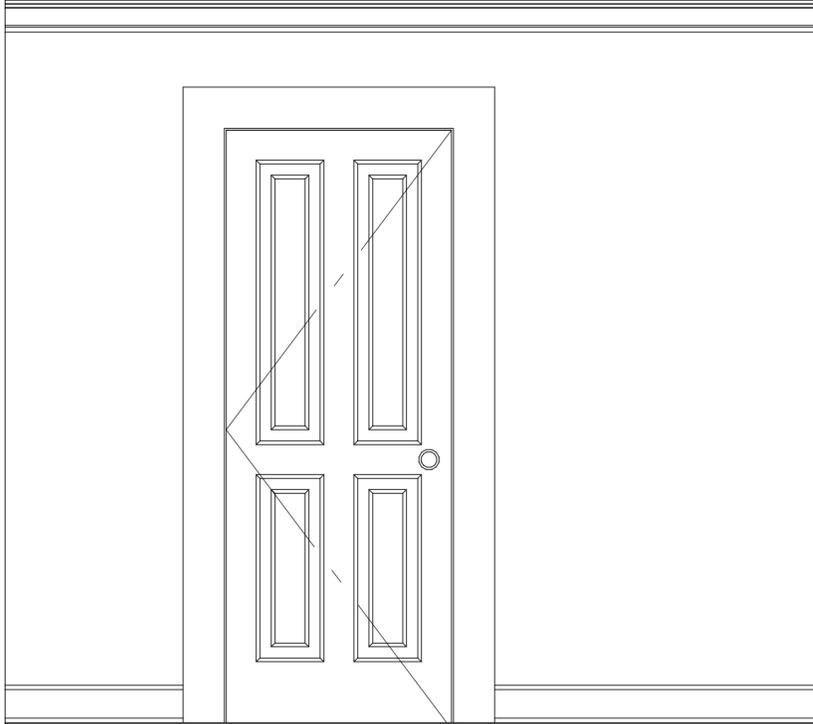

Interior Door (Typical)  
Scale: 3/4" = 1'-0"

Window Schedule	
A	29" x 35 " Fixed
B	37" x 59 " S.H.
C	29" x 41 " S.H.
D	48" x 41 " Fixed
E	29" x 59 " S.H.
F	33" x 71 " S.H.
G	48" x 71 " Fixed

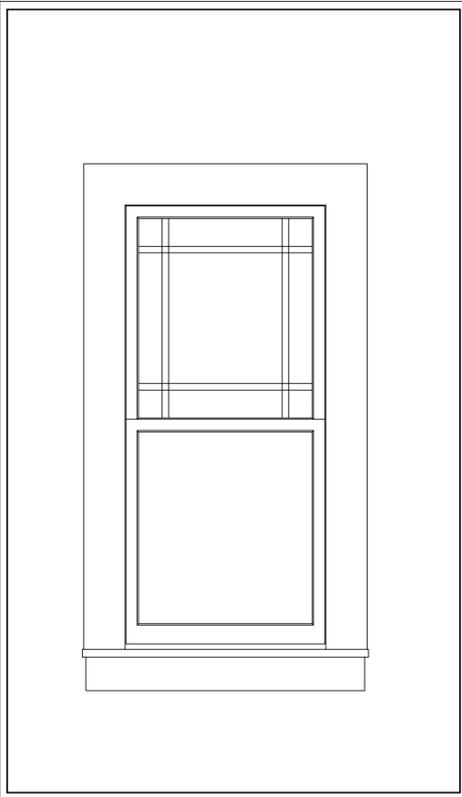

Pella Single Hung Window (Typical)  
Scale: 3/4" = 1'-0"


1 DOOR AND WINDOW SCHEDULE  
A.13 Scale:

DRAWN BY: WHV  
~ PHASE ~  
DATE: XX/XX/XXX  
REVISIONS: 10-31-12  
DATE PRINTED: 7/5/2013 @ 12:24:26 PM


NOT RELEASED FOR CONSTRUCTION  
THESE DRAWINGS ARE PROTECTED BY THE COPYRIGHT LAWS OF THE UNITED STATES. THESE DRAWINGS OR ANY PART THEREOF MAY NOT BE USED FOR ANY PURPOSE OR REPRODUCED IN ANY FORM OR BY ANY MEANS WITHOUT THE WRITTEN CONSENT OF MOSAIC GROUP, ARCHITECTS AND REMODELERS, INC.

SMITH  
RESIDENCE  
1234 Eastside Drive  
Marietta GA 30062

A.13  
21 of 31

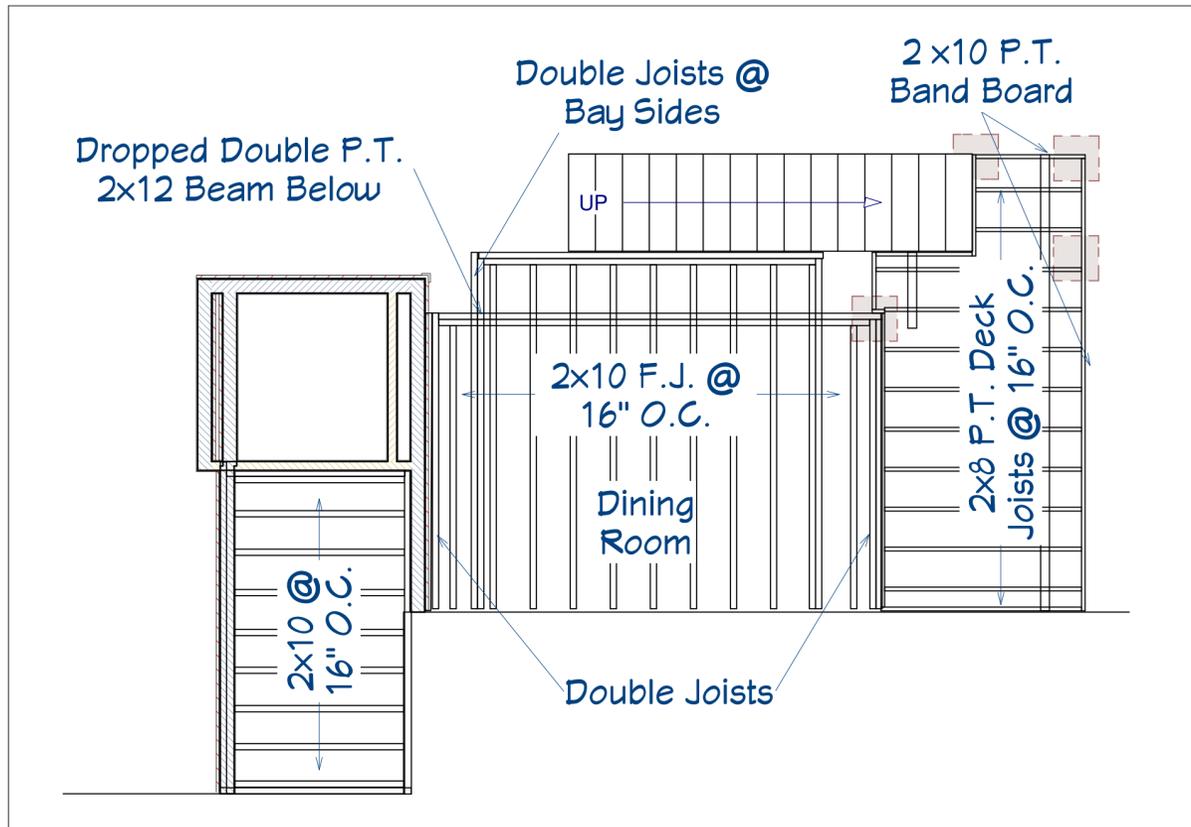

Floor Framing Plan  
First Floor

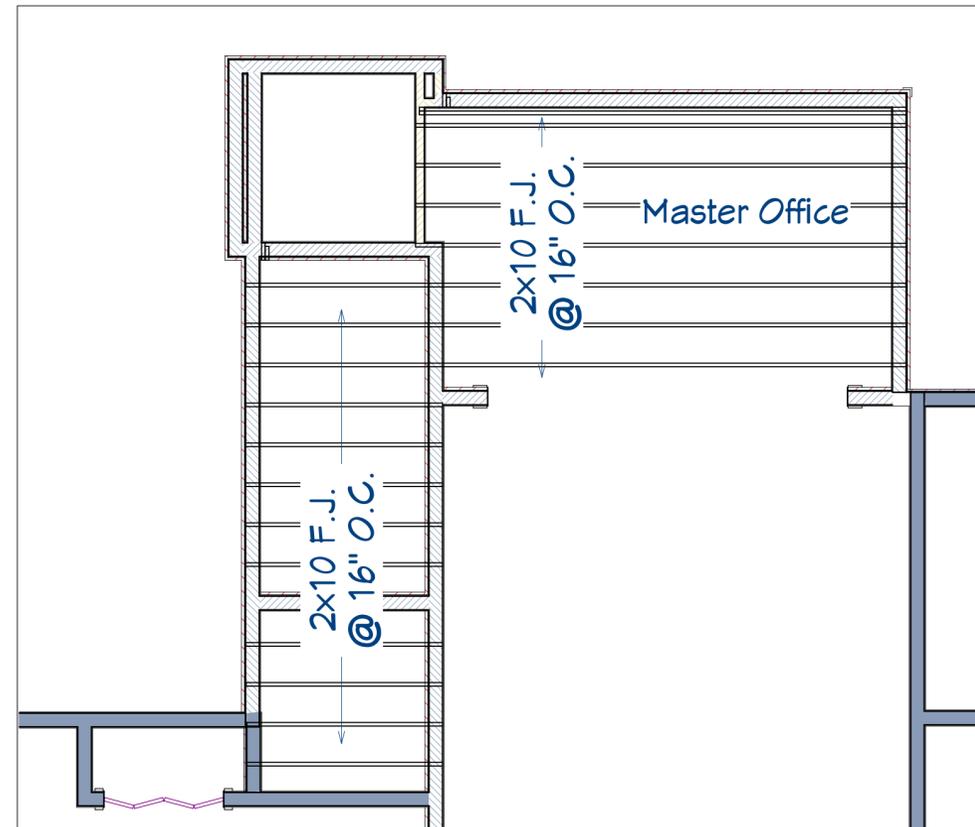

Floor Framing Plan  
Second Floor

NOT RELEASED FOR CONSTRUCTION

DRAWN BY: WHV
~ PHASE ~
DATE: XX/XX/XXX
REVISIONS: 10-31-12
DATE PRINTED: 7/5/2013 @ 12:24:21 PM

THESE DRAWINGS ARE PROTECTED BY THE COPYRIGHT LAWS OF THE UNITED STATES. THESE DRAWINGS OR ANY PART THEREOF MAY NOT BE USED FOR ANY PURPOSE OR REPRODUCED IN ANY FORM OR BY ANY MEANS WITHOUT THE WRITTEN CONSENT OF MOSAIC GROUP, ARCHITECTS AND REMODELERS, INC.


SMITH  
RESIDENCE  
1234 Eastside Drive  
Marietta GA 30062

A.14  
22 of 31



# Tower Trim Detail

Detail 1  
Pg. A.16

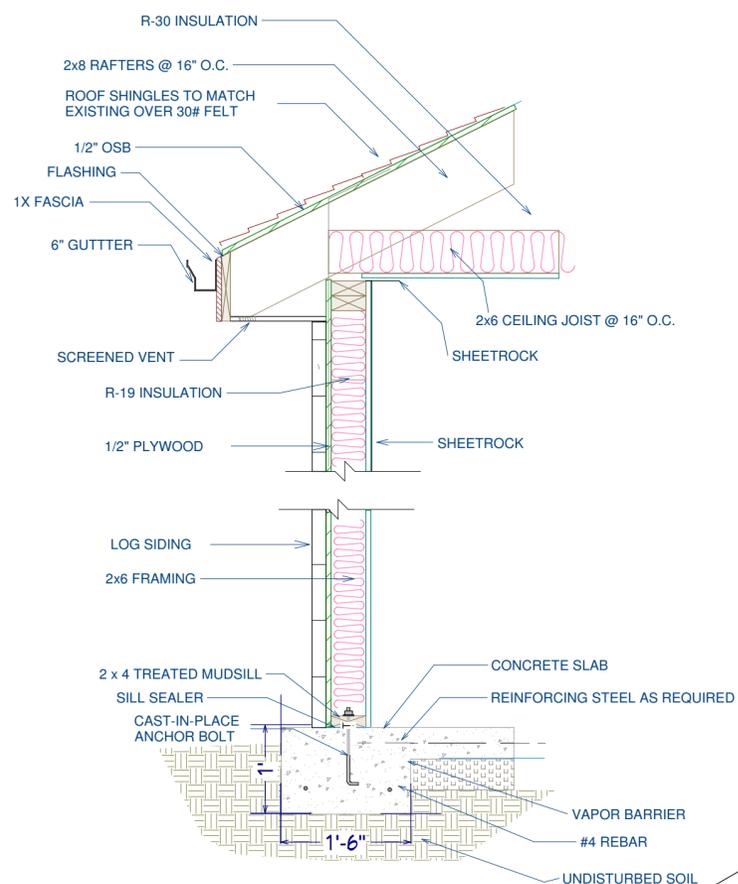

# Wall Detail 1


Scale: 3/4" = 1'0"

WD 1  
A16



# Bay Window Detail

Detail 3  
Pg. A.16

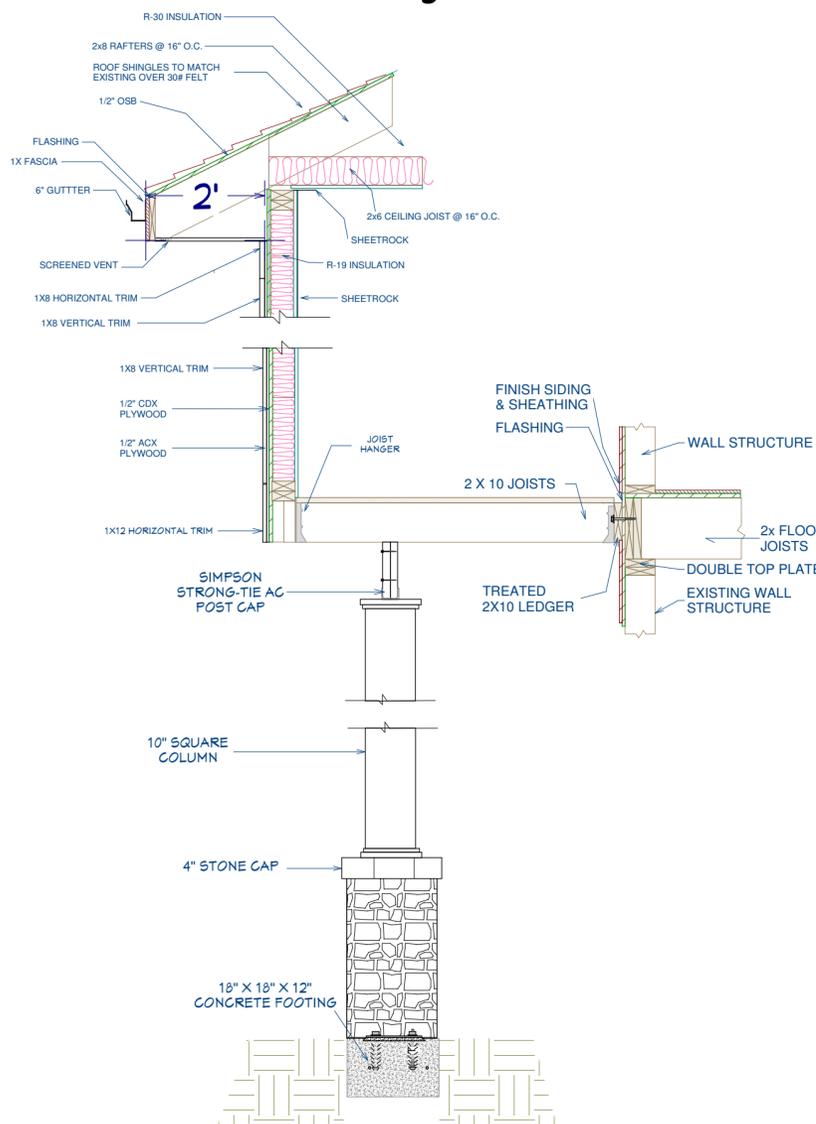

# Wall Detail 2

Scale: 1/2" = 1'0"

WD 2  
A16

NOT RELEASED FOR CONSTRUCTION


DRAWN BY: WHV  
~ PHASE ~  
DATE: XX/XX/XXX  
REVISIONS: 10-31-12  
DATE PRINTED: 7/5/2013 @ 12:24:21 PM

THESE DRAWINGS ARE PROTECTED BY THE COPYRIGHT LAWS OF THE UNITED STATES. THESE DRAWINGS OR ANY PART THEREOF MAY NOT BE REPRODUCED IN ANY FORM OR BY ANY MEANS WITHOUT THE WRITTEN CONSENT OF MOSAIC GROUP, ARCHITECTS AND REMODELERS, INC.

SMITH  
RESIDENCE  
1234 Eastside Drive  
Marietta GA 30062

A.16

23 of 31

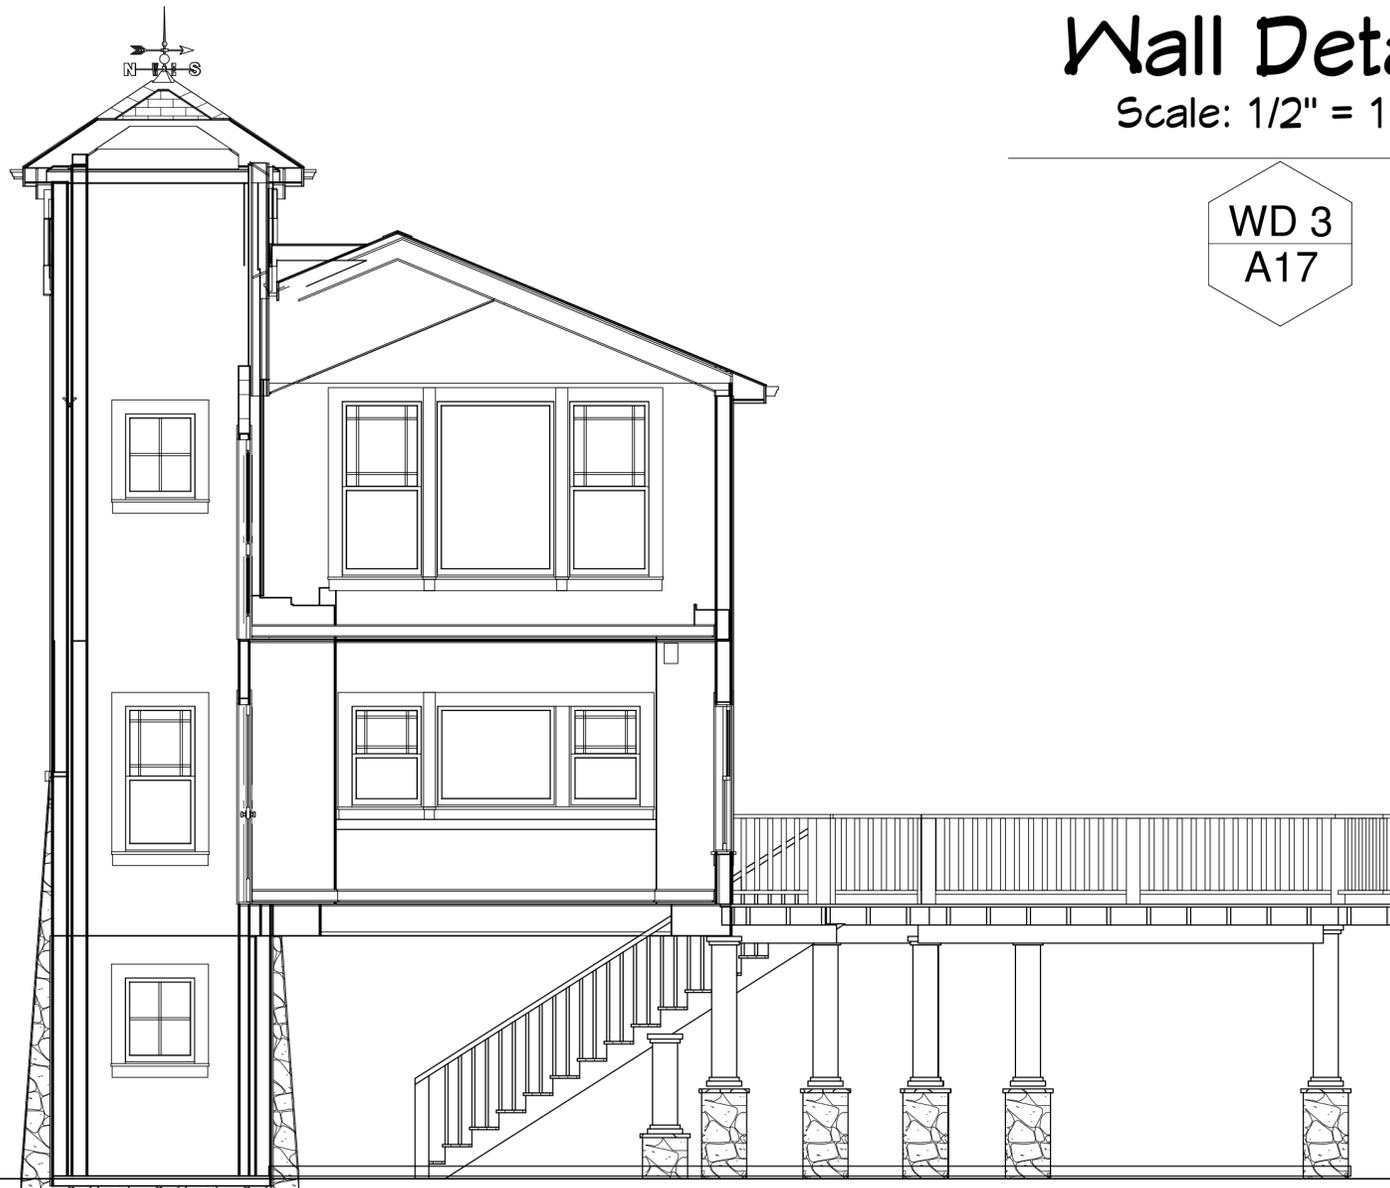

PLYWOOD FLR. SHEATHING TO TIE STRUCTURES TOGETHER

**SECOND FLOOR**

DOUBLE LVL TOP PLATE  
WEAVE CORNERS @ OVERLAPS

1/2" DRYWALL

PLYWOOD FLR. SHEATHING TO TIE STRUCTURES TOGETHER

**MAIN FLOOR**

DOUBLE LVL TOP PLATE  
WEAVE CORNERS @ OVERLAPS

DOUBLE STUD WALLS

**Wall Detail 3**

Scale: 1/2" = 1'0"

WD 3  
A17

NOT RELEASED FOR CONSTRUCTION



DRAWN BY: WHV  
~ PHASE ~  
DATE: XX/XX/XXX  
REVISIONS: 10-31-12  
DATE PRINTED: 7/5/2013 @ 12:24:21 PM

THESE DRAWINGS ARE PROTECTED BY THE COPYRIGHT LAWS OF THE UNITED STATES. THESE DRAWINGS OR ANY PART THEREOF MAY NOT BE USED FOR ANY PURPOSE OR REPRODUCED IN ANY FORM OR BY ANY MEANS WITHOUT THE WRITTEN CONSENT OF MOSAIC GROUP, ARCHITECTS AND REMODELERS, INC.

SMITH RESIDENCE  
1234 Eastside Drive  
Marietta GA 30062

A.17  
24 of 31

1 E35 CROSS SECTION OF ELEVATOR  
A.17 Scale: 1/4" = 1'-0"

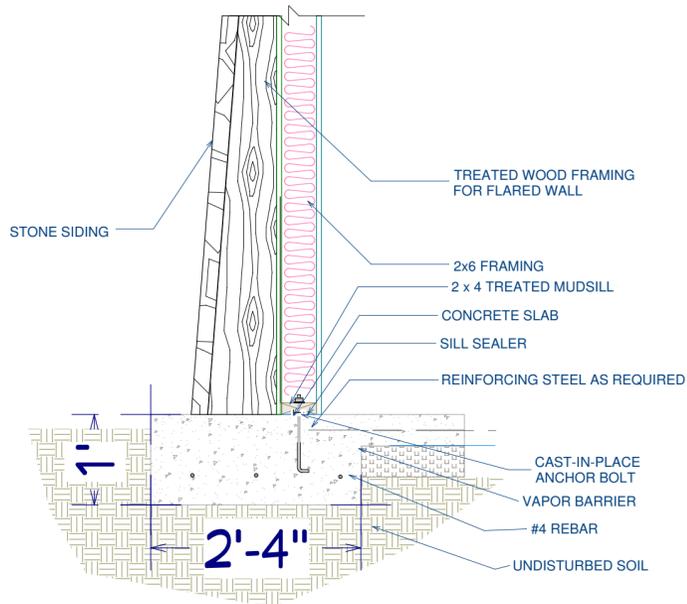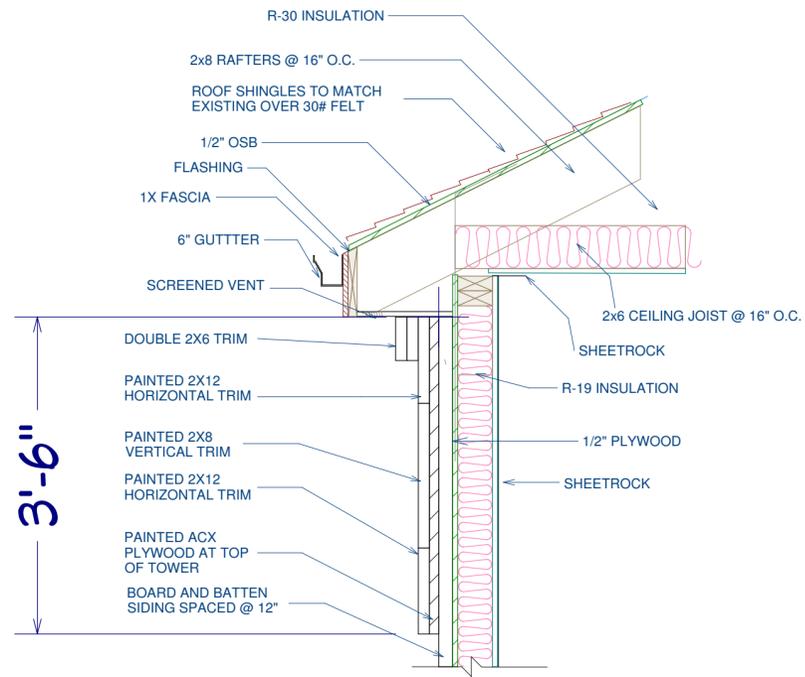

**Wall Detail 4**  
Scale: 3/4" = 1'0"

WD 4  
A18



**E38 CROSS SECTION**

**NOT RELEASED FOR CONSTRUCTION**

DRAWN BY: WHV  
~ PHASE ~  
DATE: XX/XX/XXX  
REVISIONS: 10-31-12  
DATE PRINTED: 7/5/2013 @ 12:24:21 PM

THESE DRAWINGS ARE PROTECTED BY THE COPYRIGHT LAWS OF THE UNITED STATES. THESE DRAWINGS OR ANY PART THEREOF MAY NOT BE USED FOR ANY PURPOSE OR REPRODUCED IN ANY FORM OR BY ANY MEANS WITHOUT THE WRITTEN CONSENT OF MOSAIC GROUP, ARCHITECTS AND REMODELERS, INC.

**SMITH  
RESIDENCE**  
1234 Eastside Drive  
Marietta GA 30062

**A.18**  
25 of 31



Rear Rendering with Higher Tower

NOT RELEASED FOR CONSTRUCTION

DRAWN BY: WHV  
 ~ PHASE ~  
 DATE:  
 XX/XX/XXX  
 REVISIONS: 10-31-12  
 DATE PRINTED: 7/5/2013 @ 12:24:28 PM

THESE DRAWINGS ARE PROTECTED BY THE COPYRIGHT LAWS OF THE UNITED STATES. THESE DRAWINGS OR ANY PART THEREOF MAY NOT BE USED FOR ANY PURPOSE OR REPRODUCED IN ANY FORM OR BY ANY MEANS WITHOUT THE WRITTEN CONSENT OF MOSAIC GROUP, ARCHITECTS AND REMODELERS, INC.

SMITH  
 RESIDENCE  
 1234 Eastside Drive  
 Marietta GA 30062

A.19  
 26 of 31



Original Rear Rendering

NOT RELEASED FOR CONSTRUCTION

DRAWN BY: WHV  
 ~ PHASE ~  
 DATE:  
 XX/XX/XXX  
 REVISIONS: 10-31-12  
 DATE PRINTED: 7/5/2013 @ 12:24:28 PM

THESE DRAWINGS ARE PROTECTED BY THE COPYRIGHT LAWS OF THE UNITED STATES. THESE DRAWINGS OR ANY PART THEREOF MAY NOT BE USED FOR ANY PURPOSE OR REPRODUCED IN ANY FORM OR BY ANY MEANS WITHOUT THE WRITTEN CONSENT OF MOSAIC GROUP, ARCHITECTS AND REMODELERS, INC.


SMITH  
 RESIDENCE  
 1234 Eastside Drive  
 Marietta GA 30062



**NOT RELEASED FOR CONSTRUCTION**

DRAWN BY: WHV
~ PHASE ~
DATE: XX/XX/XXX
REVISIONS: 10-31-12
DATE PRINTED: 7/5/2013 @ 12:24:28 PM

THESE DRAWINGS ARE PROTECTED BY THE COPYRIGHT LAWS OF THE UNITED STATES. THESE DRAWINGS OR ANY PART THEREOF MAY NOT BE USED FOR ANY PURPOSE OR REPRODUCED IN ANY FORM OR BY ANY MEANS WITHOUT THE WRITTEN CONSENT OF MOSAIC GROUP, ARCHITECTS AND REMODELERS, INC.

 

**SMITH  
RESIDENCE**  
1234 Eastside Drive  
Marietta GA 30062



**NOT RELEASED FOR CONSTRUCTION**

DRAWN BY: WHV  
 ~ PHASE ~  
 DATE:  
 XX/XX/XXX  
 REVISIONS: 10-31-12  
 DATE PRINTED: 7/5/2013 @ 12:24:28 PM

THESE DRAWINGS ARE PROTECTED BY THE COPYRIGHT LAWS OF THE UNITED STATES. THESE DRAWINGS OR ANY PART THEREOF MAY NOT BE USED FOR ANY PURPOSE OR REPRODUCED IN ANY FORM OR BY ANY MEANS WITHOUT THE WRITTEN CONSENT OF MOSAIC GROUP, ARCHITECTS AND REMODELERS, INC.

**SMITH  
 RESIDENCE**  
 1234 Eastside Drive  
 Marietta GA 30062



**NOT RELEASED FOR CONSTRUCTION**

DRAWN BY: WHV  
 ~ PHASE ~  
 DATE:  
 XX/XX/XXX  
 REVISIONS: 10-31-12  
 DATE PRINTED: 7/5/2013 @ 12:24:28 PM

THESE DRAWINGS ARE PROTECTED BY THE COPYRIGHT LAWS OF THE UNITED STATES. THESE DRAWINGS OR ANY PART THEREOF MAY NOT BE USED FOR ANY PURPOSE OR REPRODUCED IN ANY FORM OR BY ANY MEANS WITHOUT THE WRITTEN CONSENT OF MOSAIC GROUP, ARCHITECTS AND REMODELERS, INC.

**SMITH  
 RESIDENCE  
 1234 Eastside Drive  
 Marietta GA 30062**

30 of 31



**NOT RELEASED FOR CONSTRUCTION**

DRAWN BY: WHV
~ PHASE ~
DATE: XX/XX/XXX
REVISIONS: 10-31-12
DATE PRINTED: 7/5/2013 @ 12:24:28 PM

THESE DRAWINGS ARE PROTECTED BY THE COPYRIGHT LAWS OF THE UNITED STATES. THESE DRAWINGS OR ANY PART THEREOF MAY NOT BE USED FOR ANY PURPOSE OR REPRODUCED IN ANY FORM OR BY ANY MEANS WITHOUT THE WRITTEN CONSENT OF MOSAIC GROUP, ARCHITECTS AND REMODELERS, INC.

**SMITH  
RESIDENCE**  
1234 Eastside Drive  
Marietta GA 30062