


# PIERCE RESIDENCE RENOVATION

MARCH 13, 2014

NOT RELEASED FOR CONSTRUCTION

DRAWN BY: WHV  
~ PHASE ~  
DATE:  
4/14/2014  
REVISIONS:  
  
DATE PRINTED: 4/14/2014 @ 6:17:24 PM

**Efficient CAD**  
Atlanta, GA 30338  
Office: 404-502-1201  
www.EfficientCAD.com  
William@EfficientCAD.com

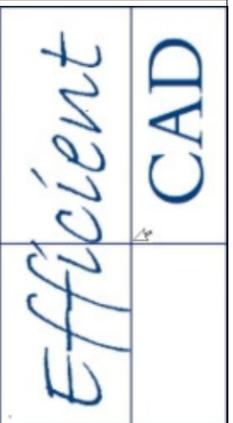

### DRAWING INDEX

- A0.0 COVER
- A1 PROPOSED KITCHEN V.1
- A2 PROPOSED KITCHEN V.2


### 24-HOUR CONTACT

NAME:  
ADDRESS:  
  
Office:  
EMAIL:



**RESIDENCE**  
Address  
City/State

**A0.0**  
1 of 11

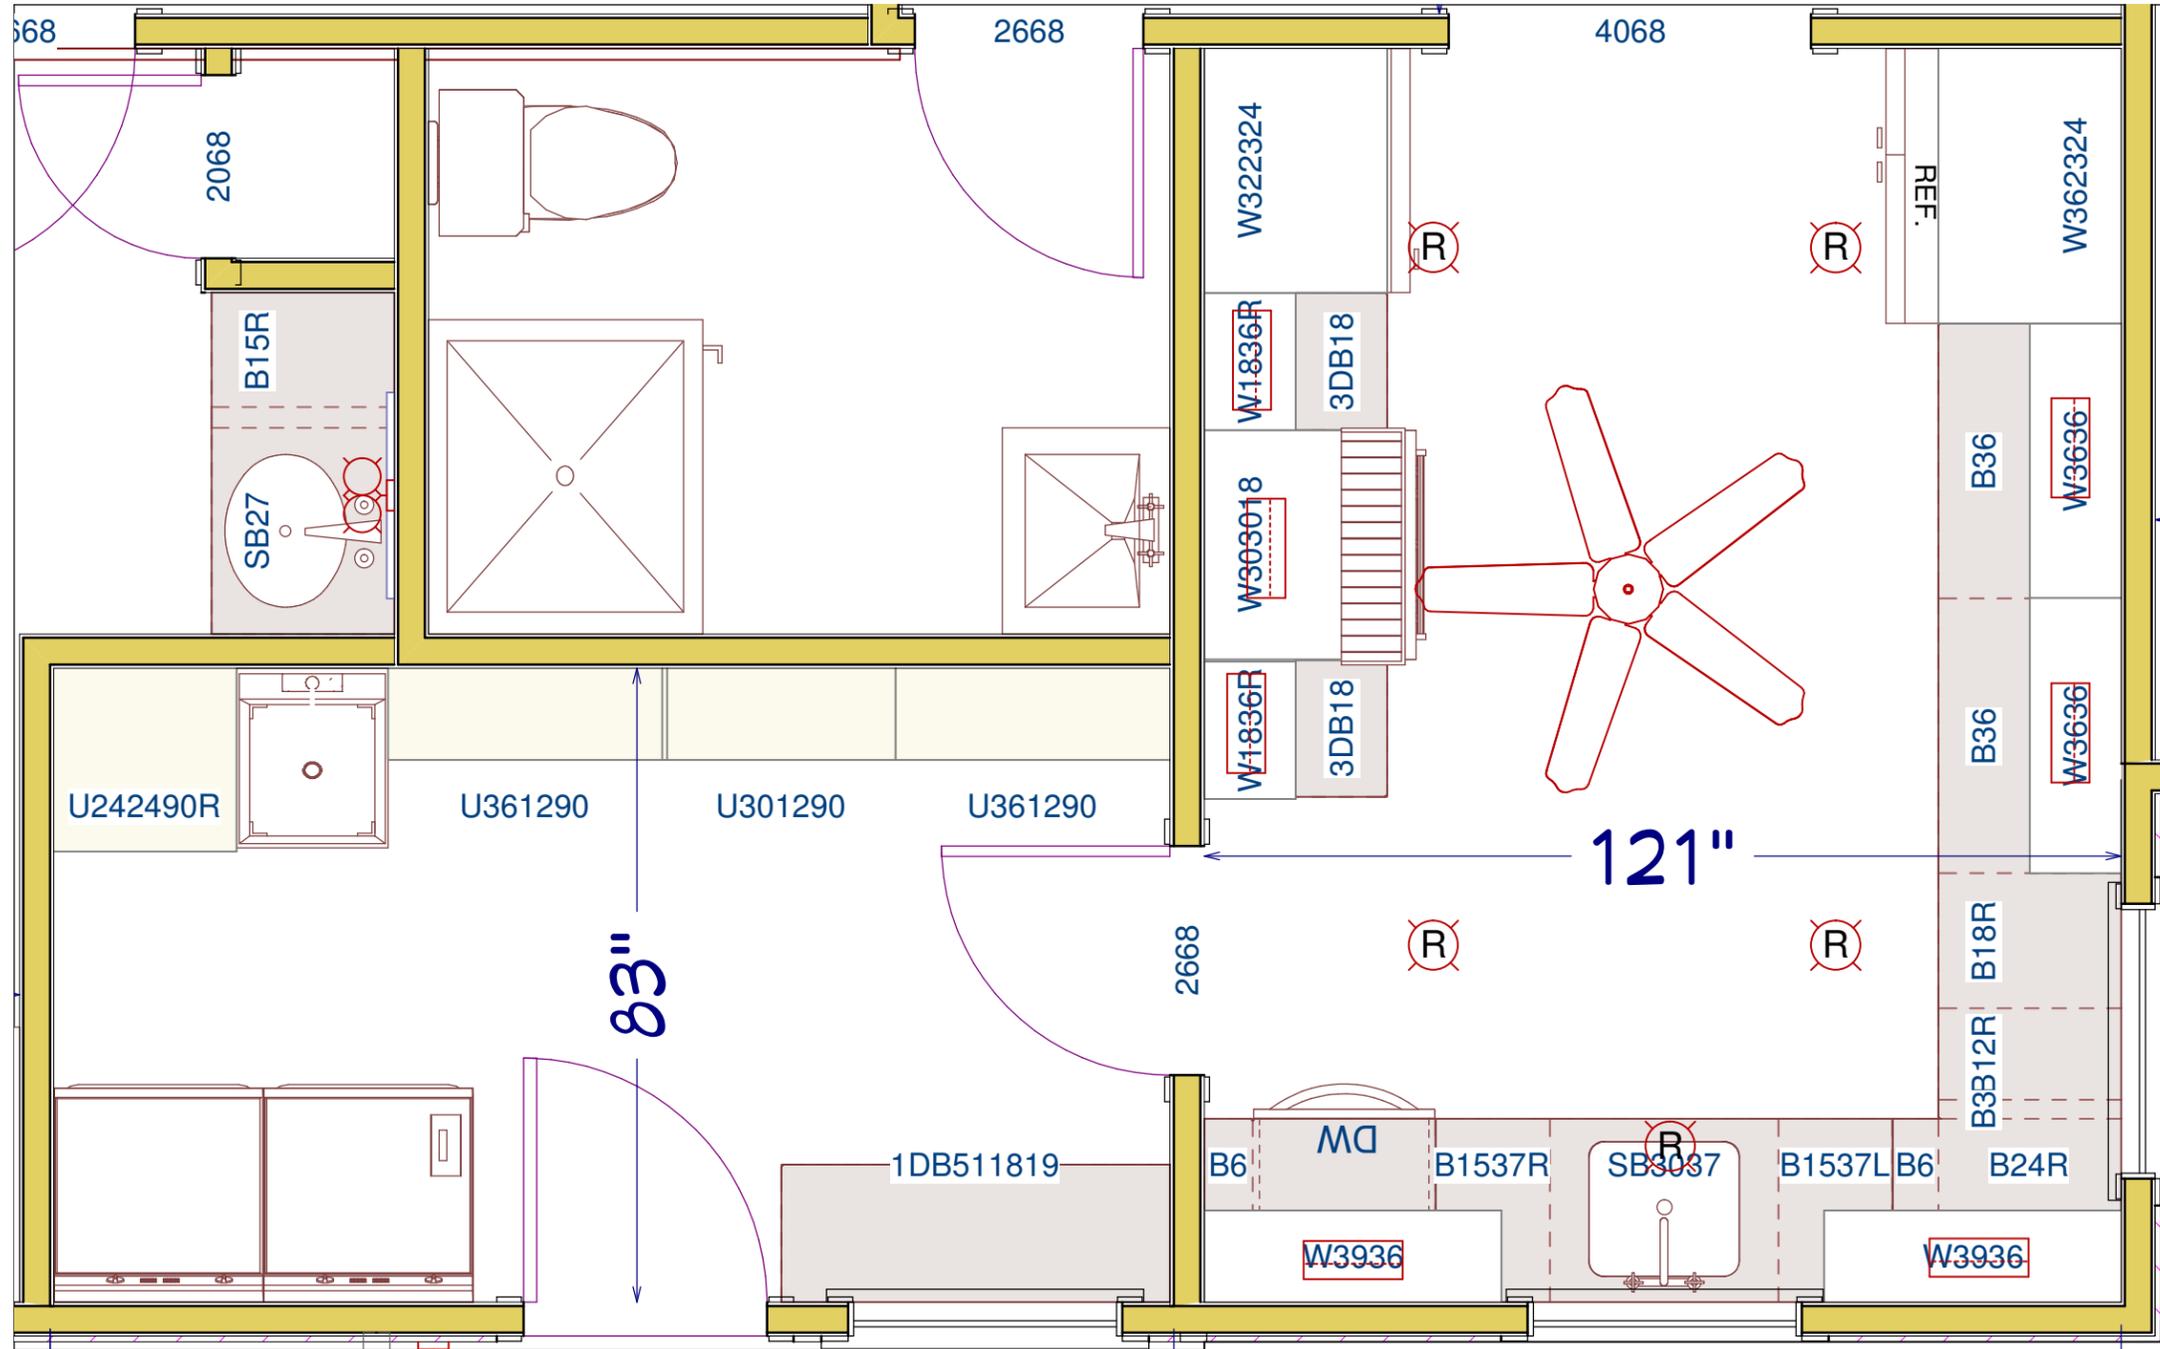

# PROPOSED KITCHEN VERSION 1

1 PROPOSED PLAN  
A1 Scale: 1/2" = 1'-0"

NOT RELEASED FOR CONSTRUCTION

DRAWN BY: WHV  
~ PHASE ~  
DATE: 4/14/2014  
REVISIONS:  
DATE PRINTED: 4/14/2014 @ 6:17:24 PM

**Efficient CAD**  
Atlanta, GA 30338  
Office: 404-502-1201  
www.EfficientCAD.com  
William@EfficientCAD.com

*Efficient*  
CAD

**RESIDENCE**  
Address  
City/State

**A1** 2 of 11



VERSION 1  
RENDER 1

1 PROPOSED PLAN  
A1.1 Scale: N/A

NOT RELEASED FOR CONSTRUCTION

DRAWN BY: WHV  
~ PHASE ~  
DATE:  
4/14/2014  
REVISIONS:  
  
DATE PRINTED: 4/14/2014 @  
6:17:24 PM

**Efficient CAD**  
Atlanta, GA 30338  
Office: 404-502-1201  
www.EfficientCAD.com  
William@EfficientCAD.com



**RESIDENCE**  
Address  
City/State

**A1.1** 3 of 11



VERSION 1  
RENDER 2

NOT RELEASED FOR CONSTRUCTION

DRAWN BY: WHV  
~ PHASE ~  
DATE:  
4/14/2014  
REVISIONS:  
  
DATE PRINTED: 4/14/2014 @  
6:17:24 PM

**Efficient CAD**  
Atlanta, GA 30338  
Office: 404-502-1201  
www.EfficientCAD.com  
William@EfficientCAD.com



**RESIDENCE**  
Address  
City/State




VERSION 1  
RENDER 3




NOT RELEASED FOR CONSTRUCTION

DRAWN BY:	WHV
~ PHASE ~	
DATE:	4/14/2014
REVISIONS:	
DATE PRINTED:	4/14/2014 @ 6:17:25 PM

**Efficient CAD**  
Atlanta, GA 30338  
Office: 404-502-1201  
www.EfficientCAD.com  
William@EfficientCAD.com

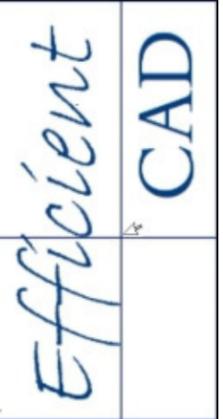

RESIDENCE  
Address  
City/State

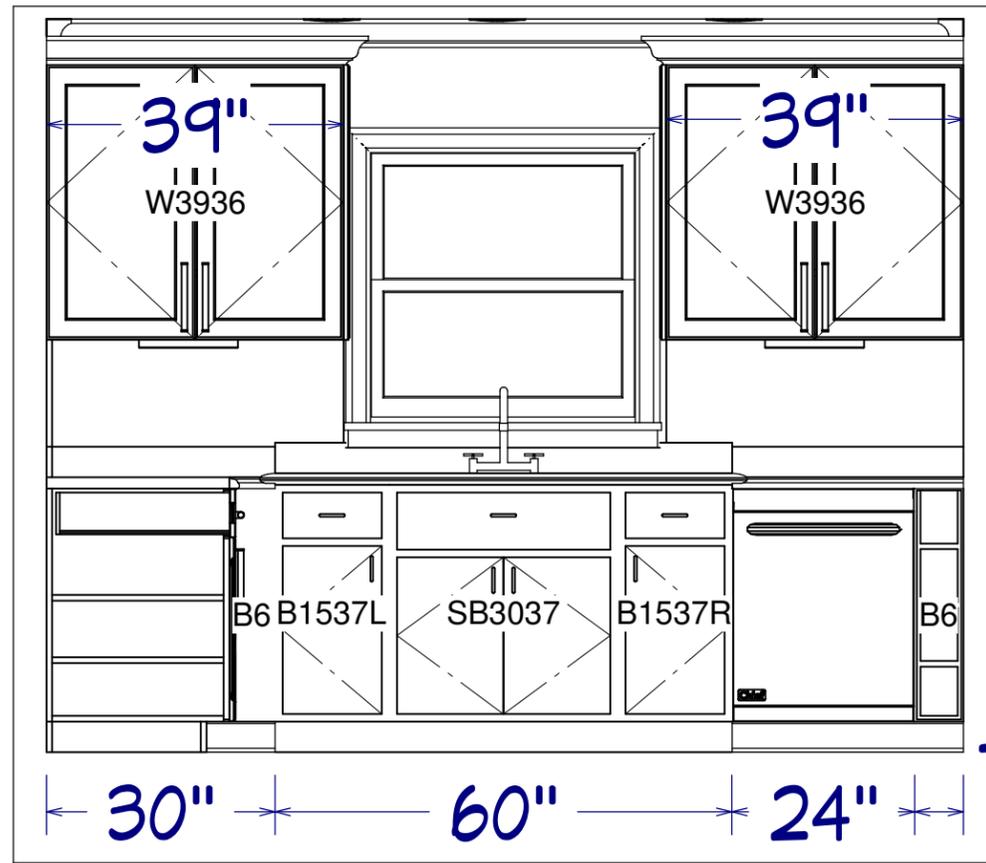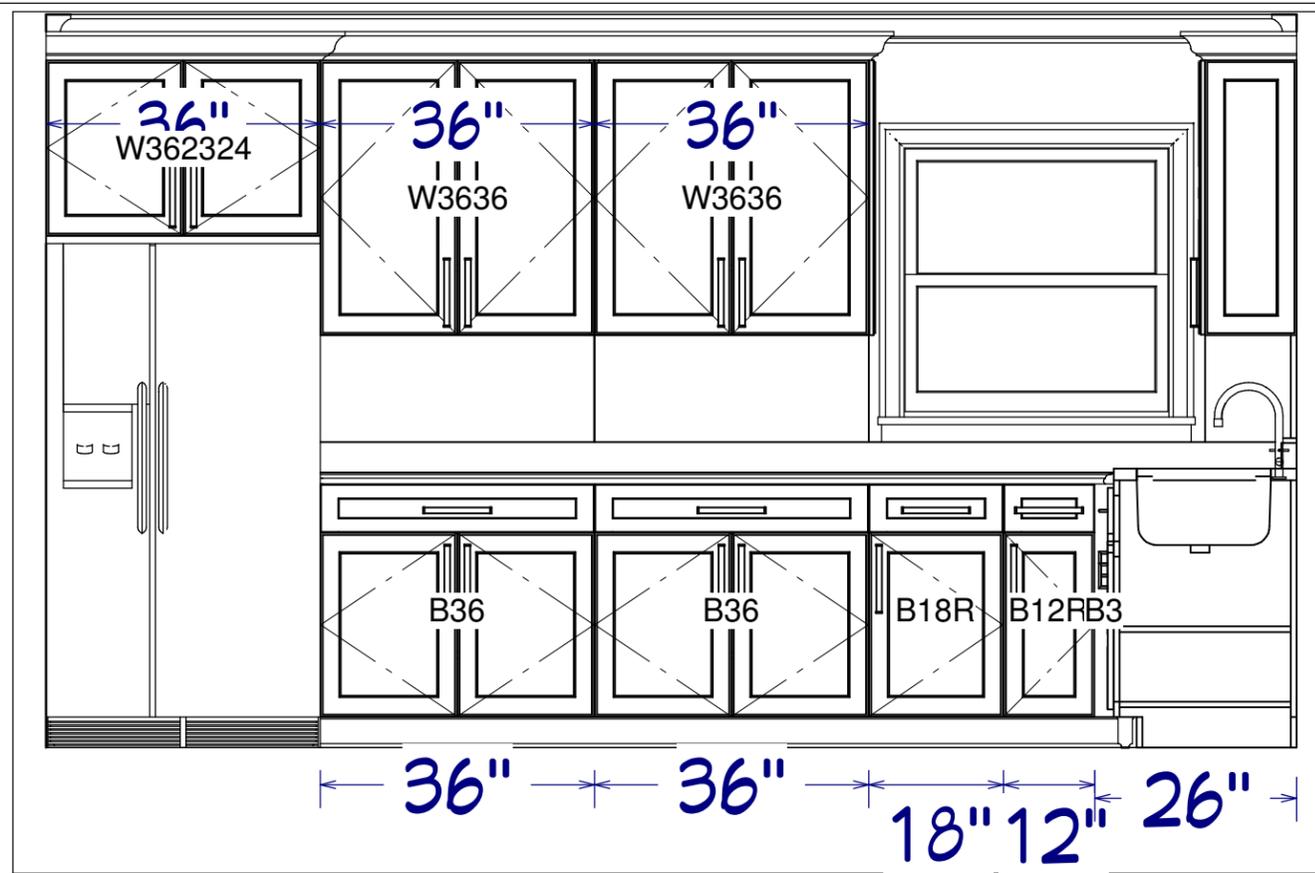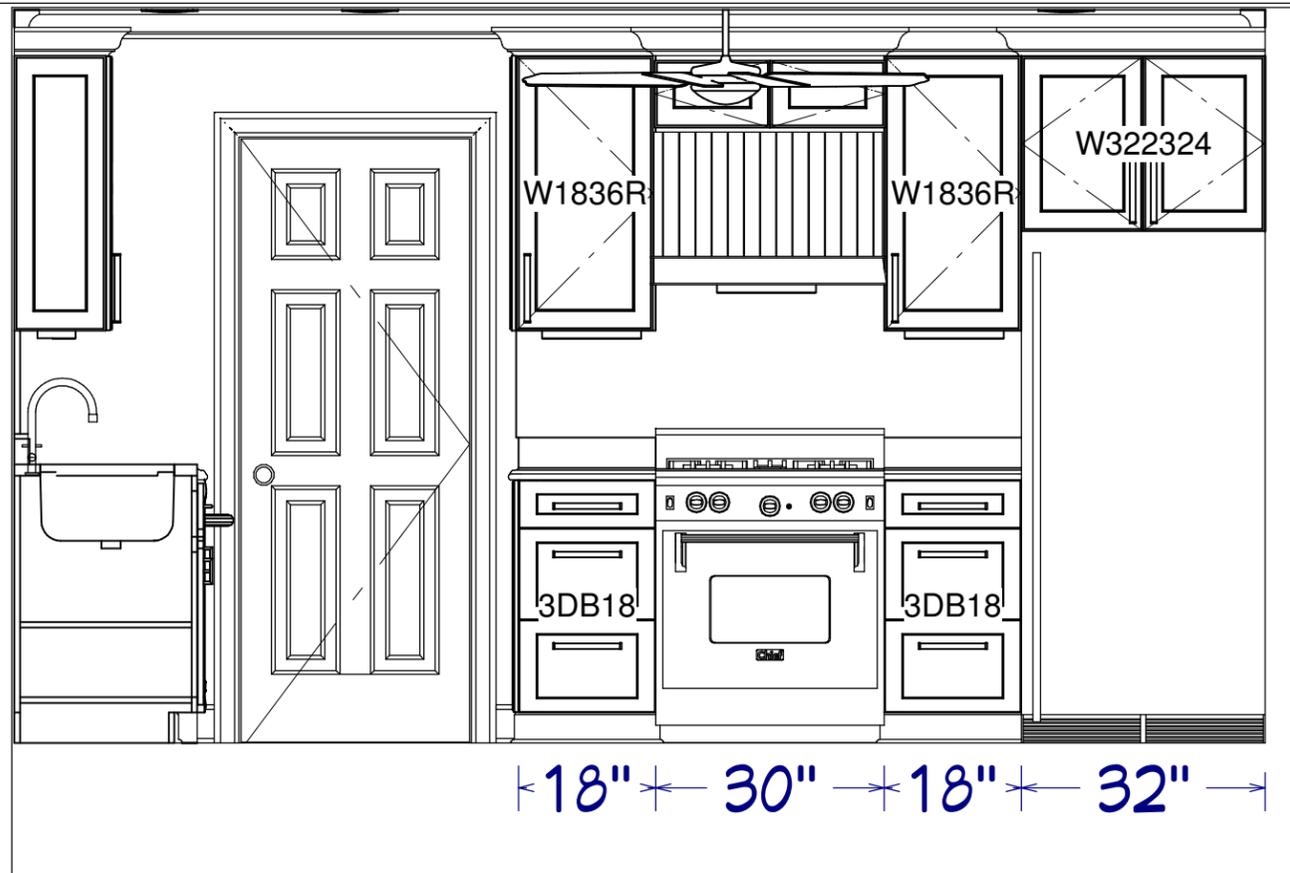

NOT RELEASED FOR CONSTRUCTION

DRAWN BY: WHV  
 ~ PHASE ~  
 DATE: 4/14/2014  
 REVISIONS:  
 DATE PRINTED: 4/14/2014 @ 6:17:25 PM

**Efficient CAD**  
 Atlanta, GA 30338  
 Office: 404-502-1201  
 www.EfficientCAD.com  
 William@EfficientCAD.com

*Efficient* CAD

**RESIDENCE**  
 Address  
 City/State





VERSION 2  
RENDER 1

NOT RELEASED FOR CONSTRUCTION

DRAWN BY:	WHV
~ PHASE ~	
DATE:	4/14/2014
REVISIONS:	
DATE PRINTED:	4/14/2014 @ 6:17:25 PM

**Efficient CAD**  
Atlanta, GA 30338  
Office: 404-502-1201  
www.EfficientCAD.com  
William@EfficientCAD.com



**RESIDENCE**  
Address  
City/State



# VERSION 2 RENDER 2

NOT RELEASED FOR CONSTRUCTION

DRAWN BY:	WHV
~ PHASE ~	
DATE:	4/14/2014
REVISIONS:	
DATE PRINTED:	4/14/2014 @ 6:17:25 PM

**Efficient CAD**  
 Atlanta, GA 30338  
 Office: 404-502-1201  
 www.EfficientCAD.com  
 William@EfficientCAD.com



**RESIDENCE**  
 Address  
 City/State




# VERSION 2 RENDER 3

1 PROPOSED PLAN  
A2 Scale: N/A

NOT RELEASED FOR CONSTRUCTION

DRAWN BY: WHV  
~ PHASE ~  
DATE:  
4/14/2014  
REVISIONS:  
  
DATE PRINTED: 4/14/2014 @  
6:17:25 PM

**Efficient CAD**  
Atlanta, GA 30338  
Office: 404-502-1201  
www.EfficientCAD.com  
William@EfficientCAD.com

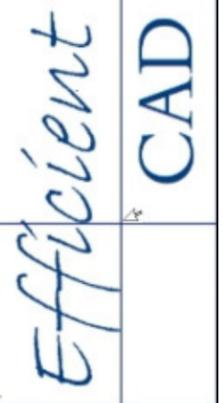


**RESIDENCE**  
Address  
City/State


**A2.3** 10 of 11



WEST WALL

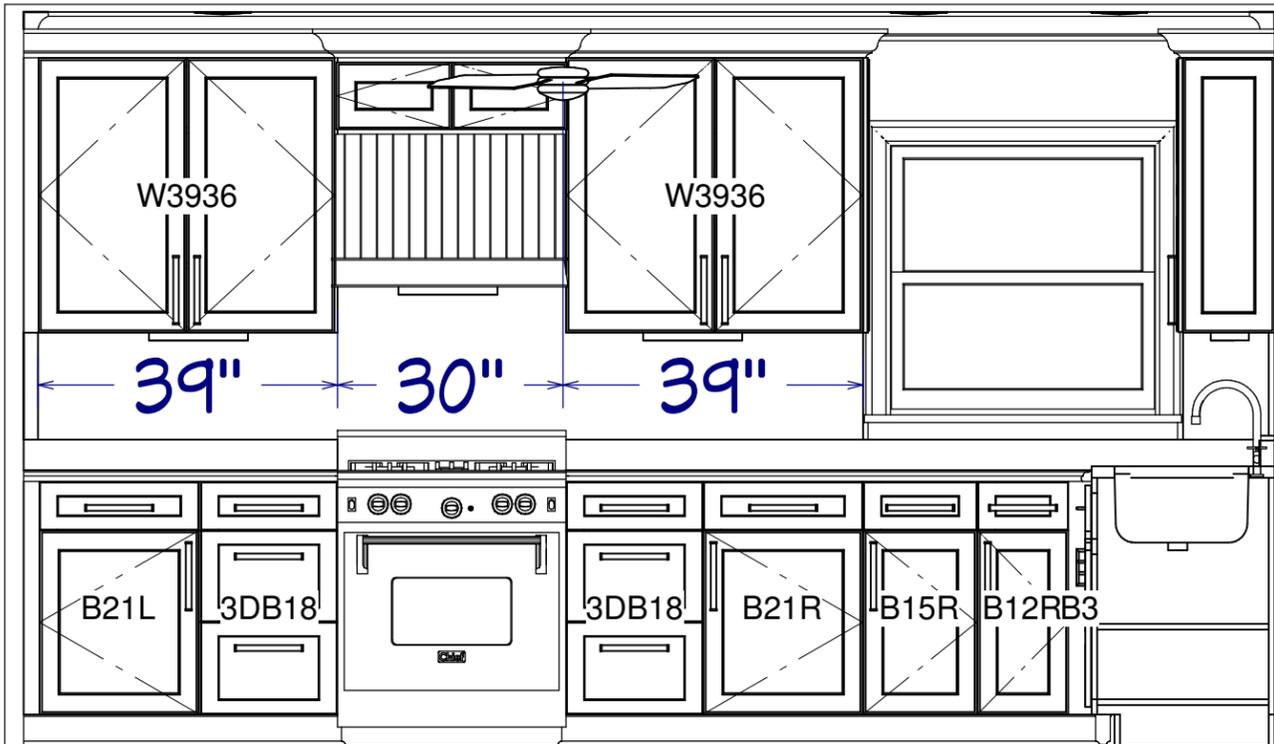

EAST WALL

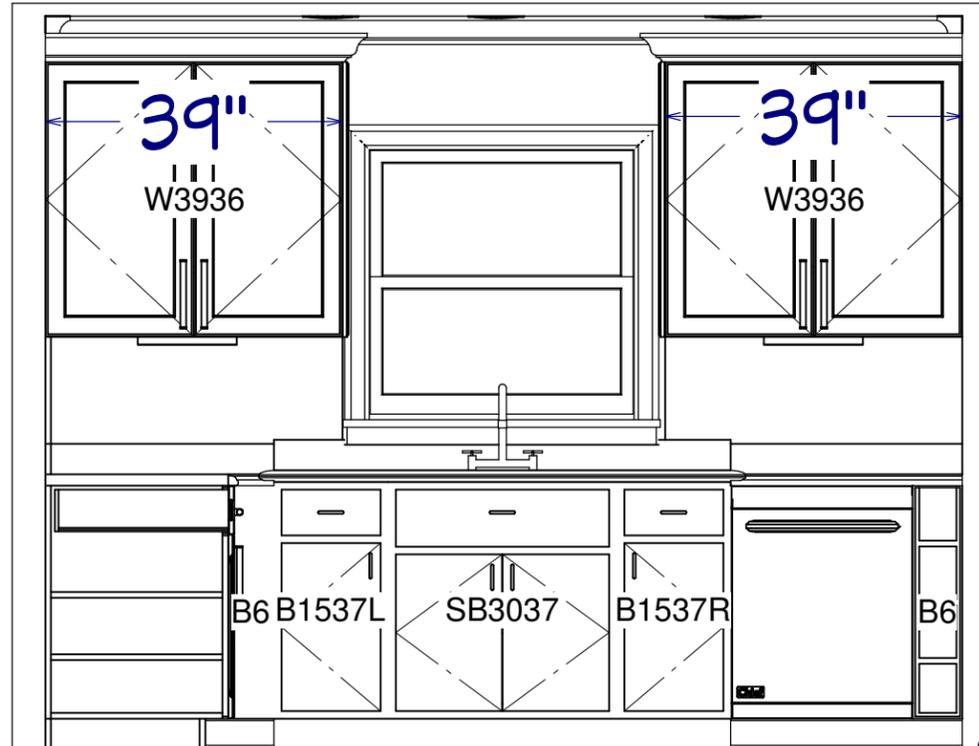

SOUTH WALL

NOT RELEASED FOR CONSTRUCTION

DRAWN BY: WHV  
 ~ PHASE ~  
 DATE: 4/14/2014  
 REVISIONS:  
 DATE PRINTED: 4/14/2014 @ 6:17:25 PM

Efficient CAD  
 Atlanta, GA 30338  
 Office: 404-502-1201  
 www.EfficientCAD.com  
 William@EfficientCAD.com

Efficient CAD

RESIDENCE  
 Address  
 City/State